




**28 Garage 3,2x5,2**

# Walls and purlins positions

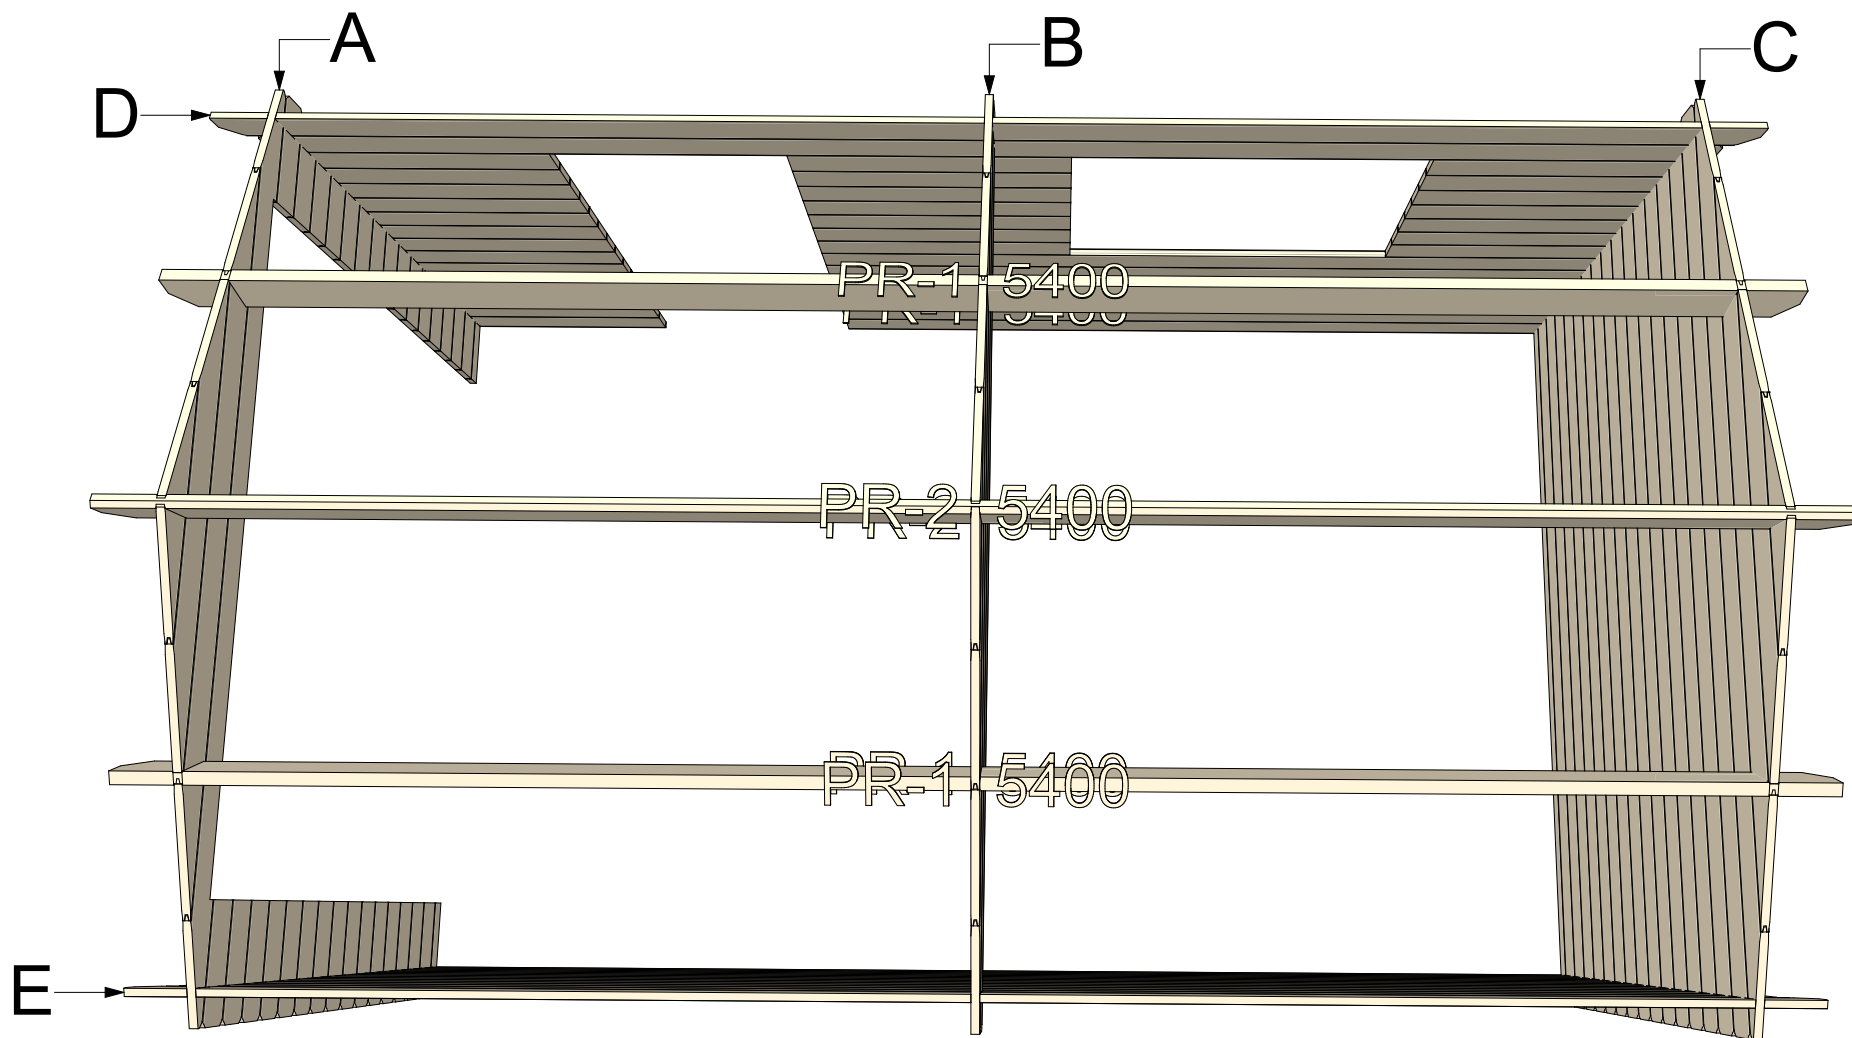

Thickness:	Project name:	Project ID:	Year:	Page:
28	Garage 3,2x5,2		2024	2

Floor bearers



1:50

Ground floor plan

1:50




Roof boards

1:50

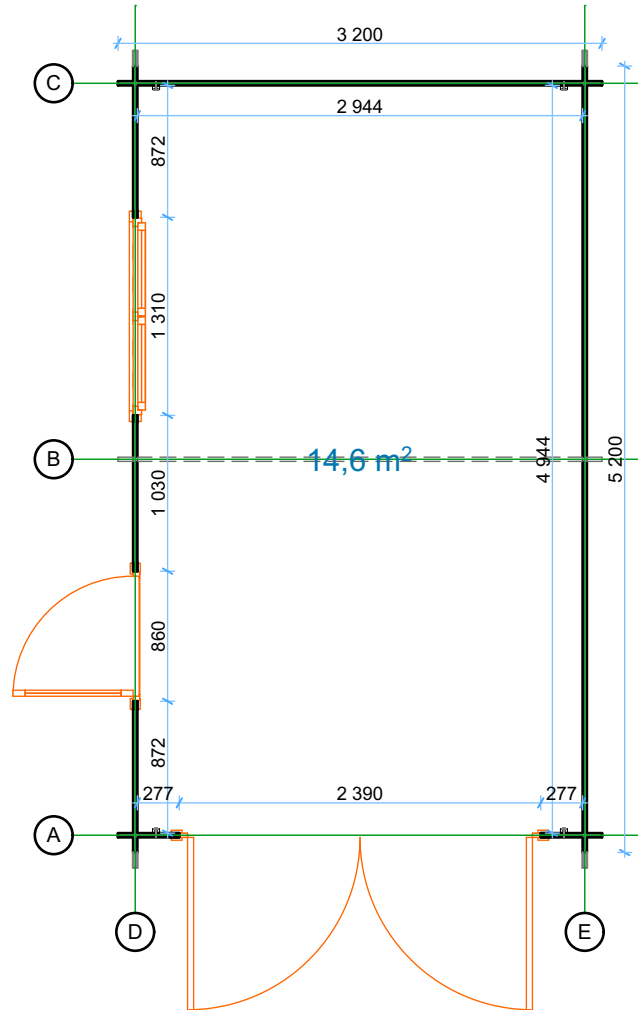
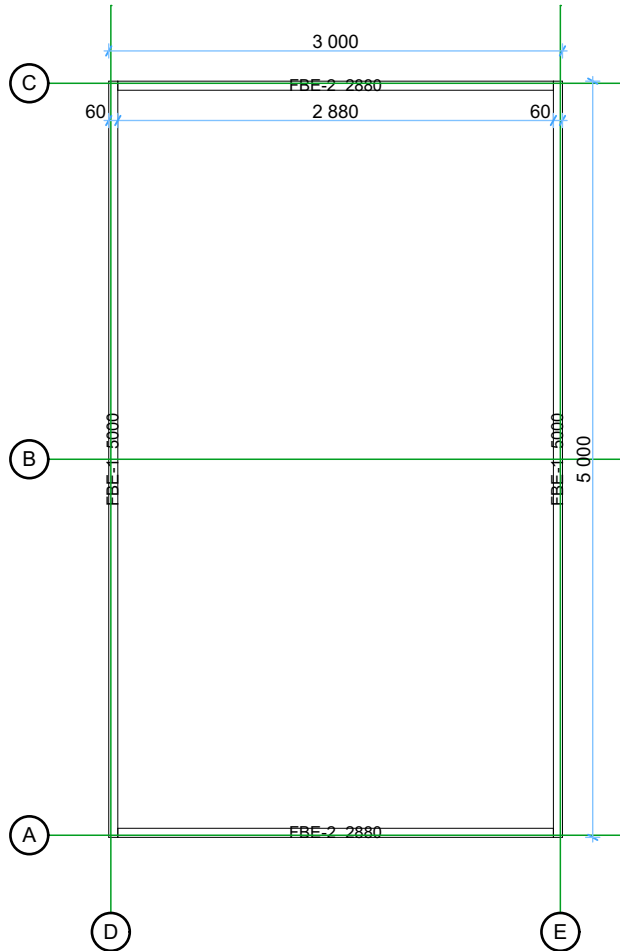


Thickness:	Project name:	Project ID:	Year:	Page:
28	Garage 3,2x5,2		2024	3




Wall A 1:50 Wall B 1:50 Wall C 1:50

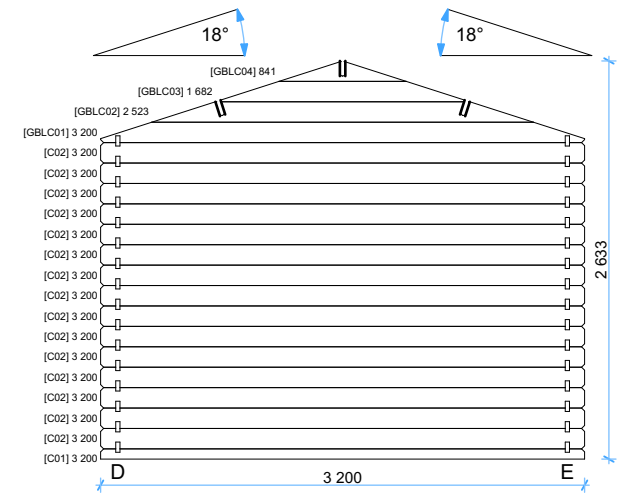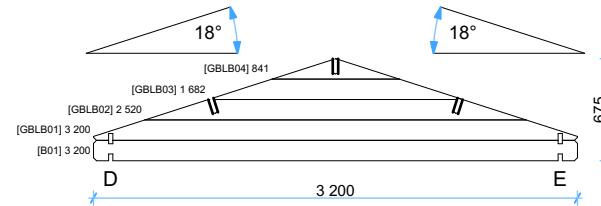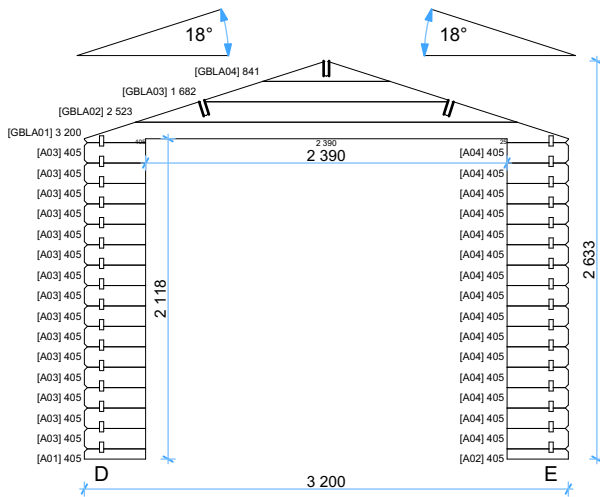

Wall D 1:50 Wall E 1:50

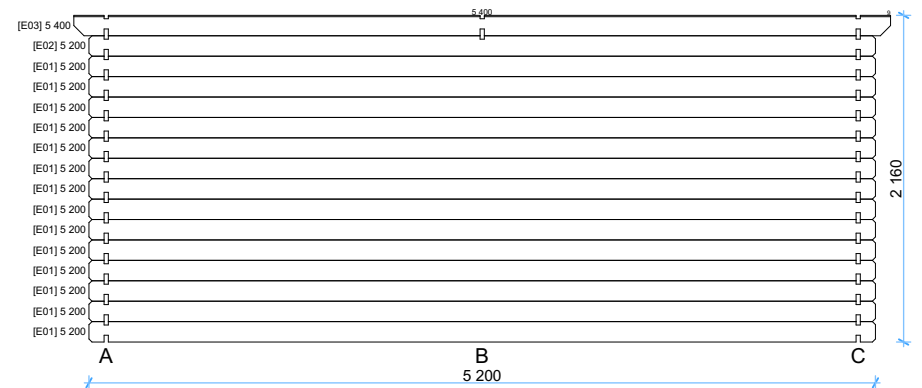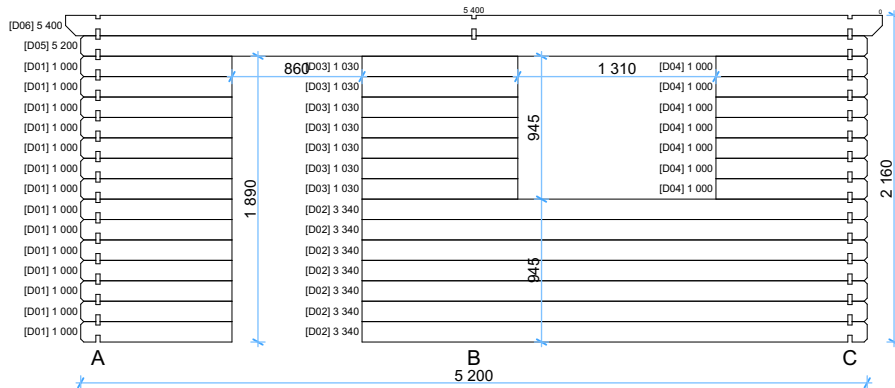

Thickness:	Project name:	Project ID:	Year:	Page:
28	Garage 3,2x5,2		2024	4

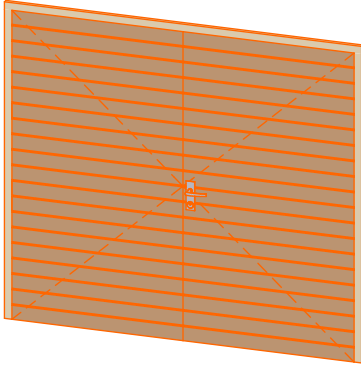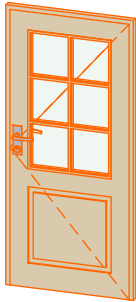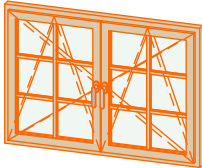Windows and doors list							
Barcode	Type-quality	Wall Thickness	W x H Size	Orientation	Glazing	Quantity	3D Axonometry
<Undefined>	Door - Wooden	28	2 380×2 093	R	Wood	1	
S18585-2	Door - Economy	28	850×1 850	R	50% glass, single glazed	1	
S92130	Window - Economy	28	1 300×920		Single glazed	1	

Thickness:	Project name:	Project ID:	Year:	Page:
28	Garage 3,2x5,2		2024	5