


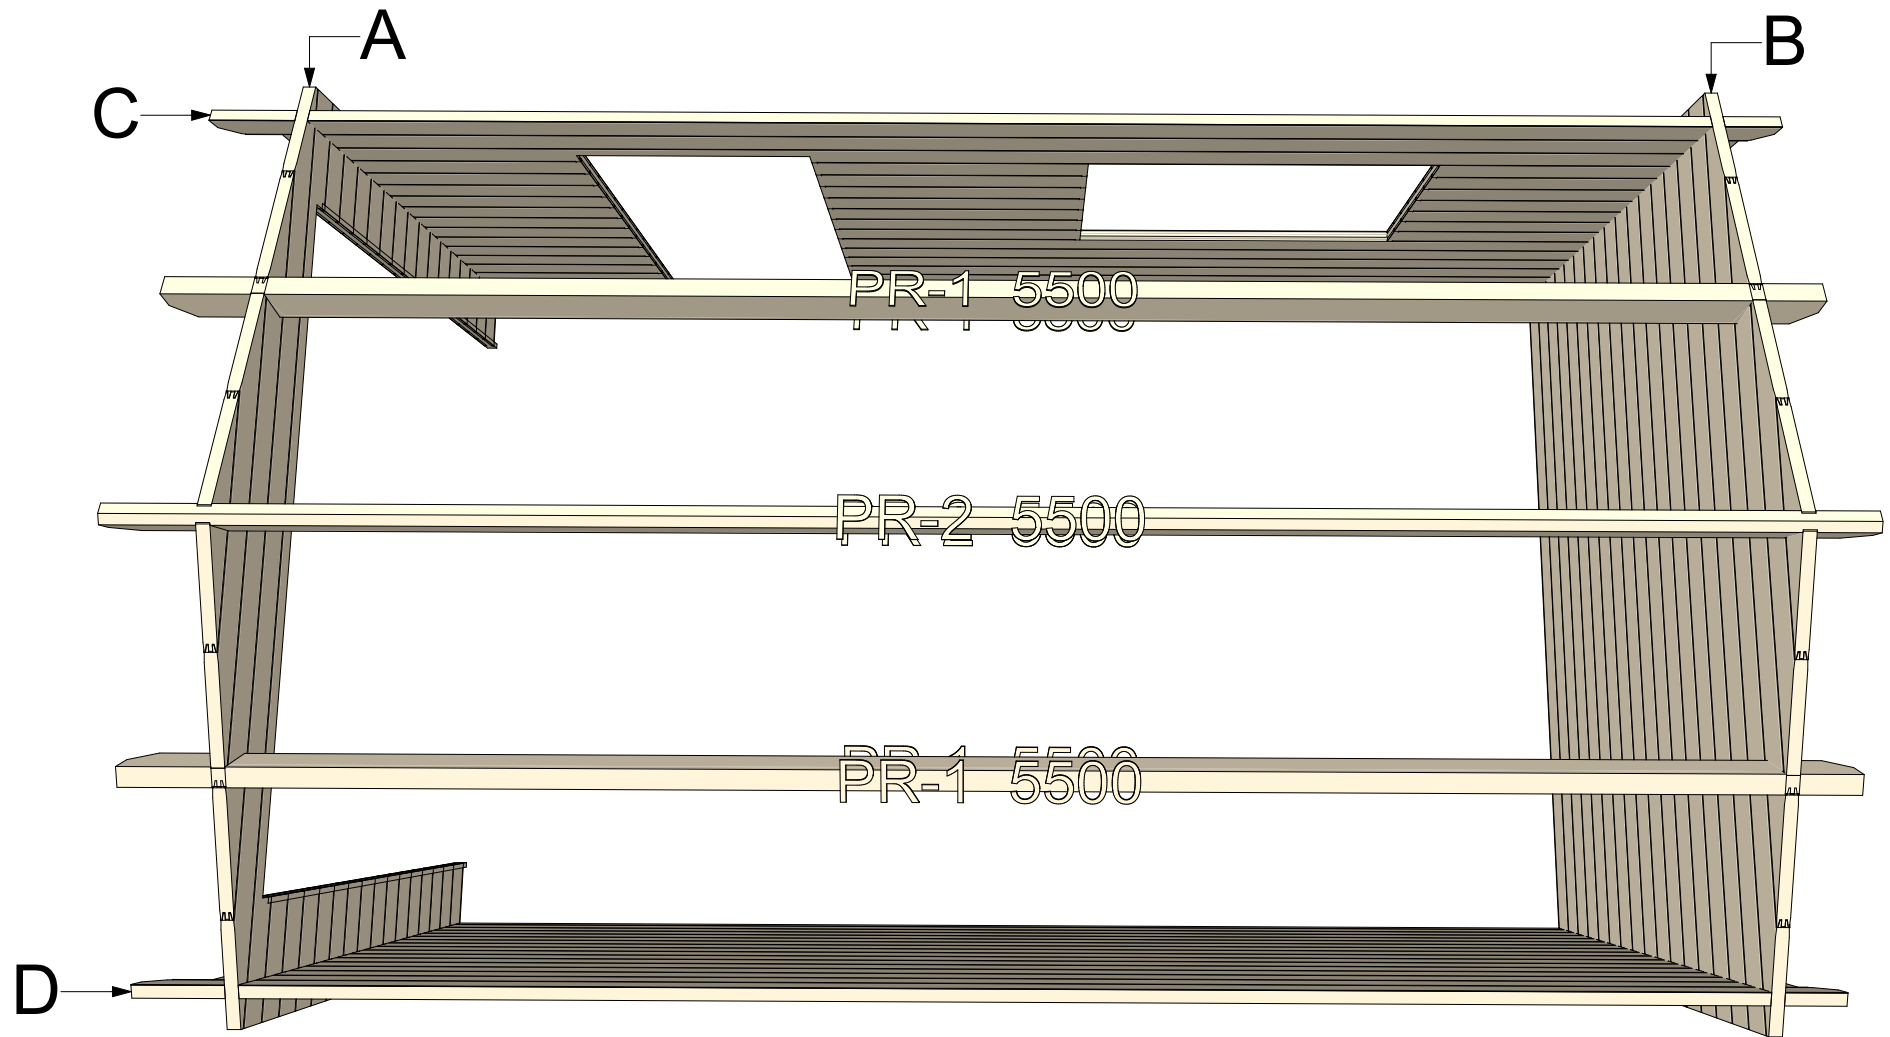


44 Garage 3,2x5,2 v.2

Walls and purlins positions




Thickness:	Project name:	Project ID:	Year:	Page:
44	Garage 3,2x5,2	v.2	2022	2


Floor bearers 1:50

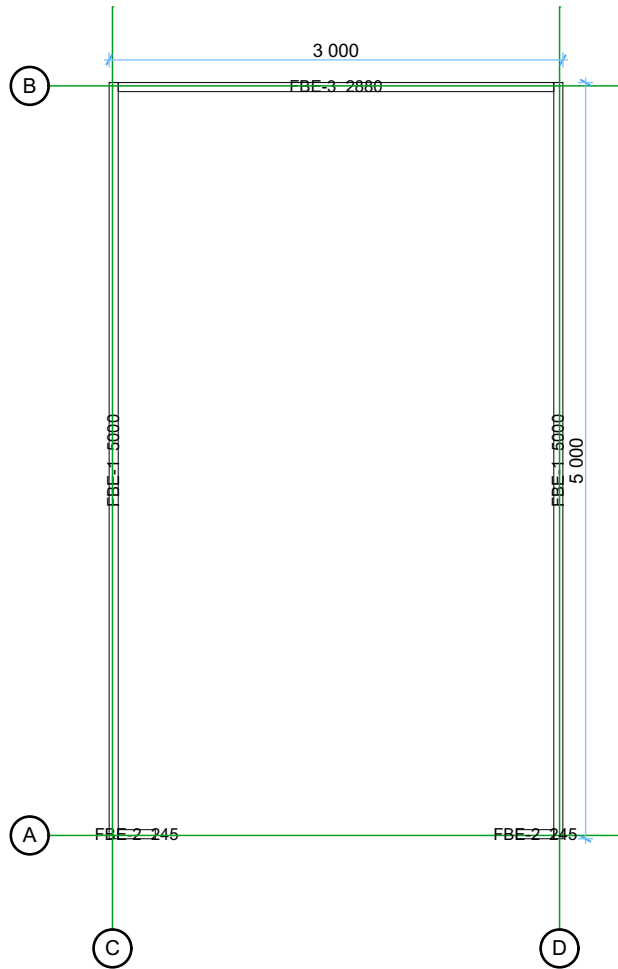

Ground floor plan 1:50

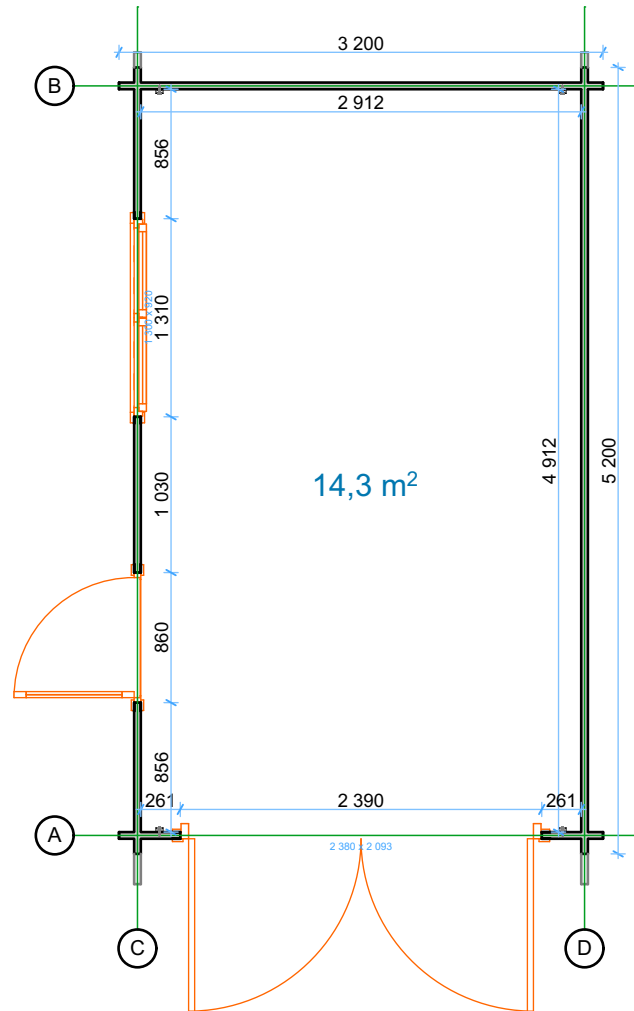


Roof boards 1:50

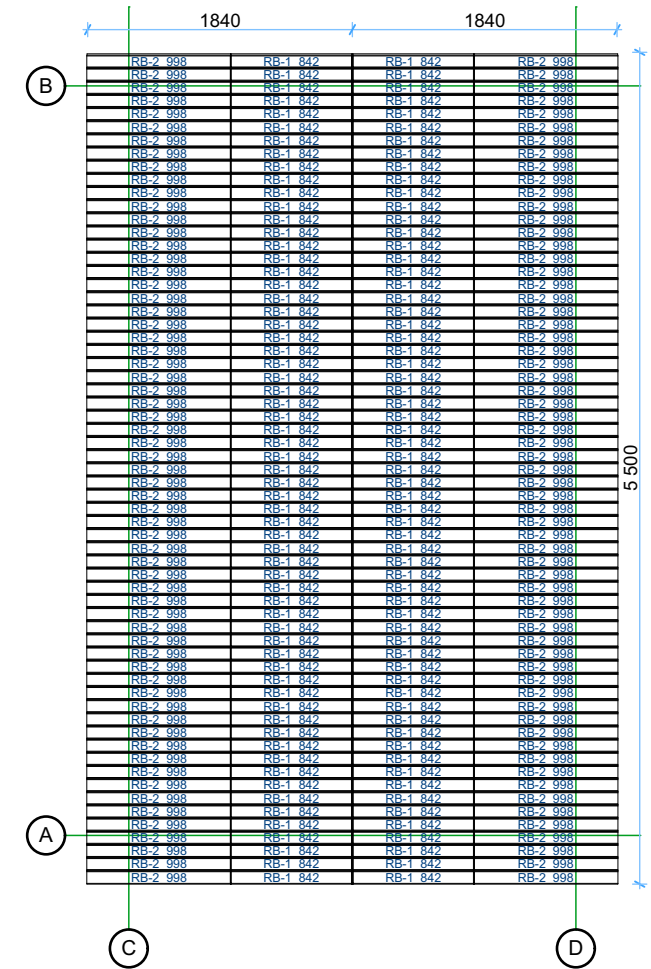

Thickness:	Project name:	Project ID:	Year:	Page:
44	Garage 3,2x5,2	v.2	2022	3


Wall A

1:50

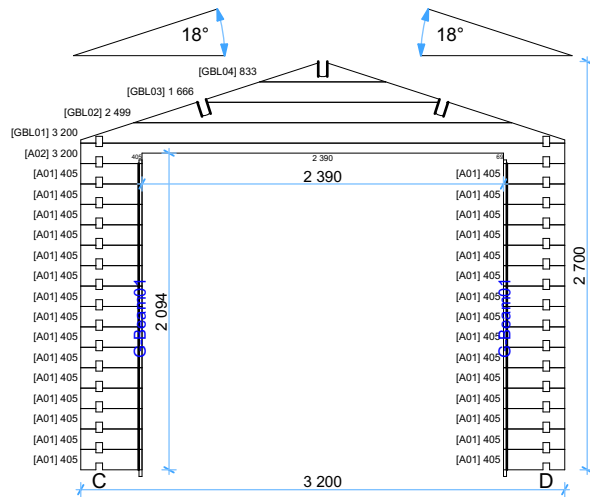


Wall C

1:50

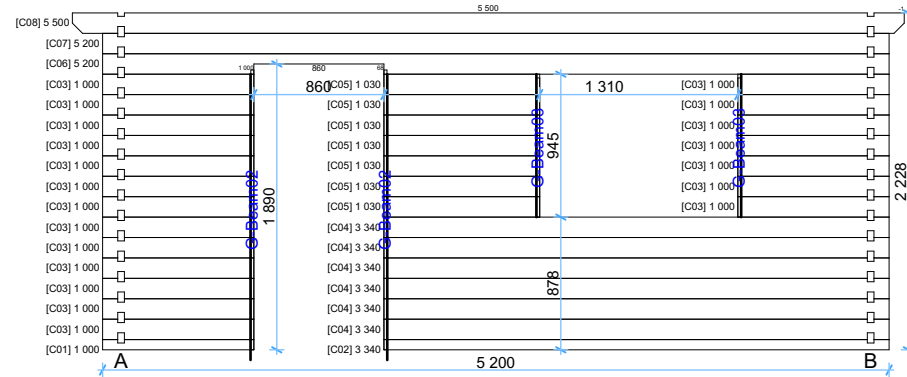

Wall B

1:50

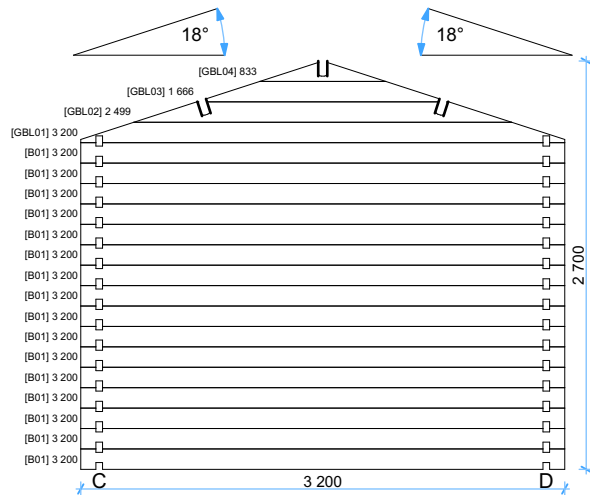
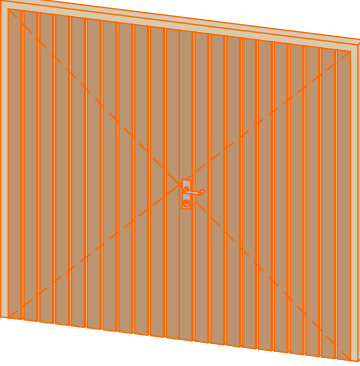
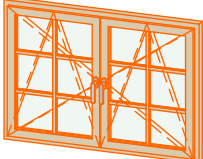


Wall D

1:50



Thickness:	Project name:	Project ID:	Year:	Page:
44	Garage 3,2x5,2	v.2	2022	4

Windows and doors list							
Type-quality	Barcode	Wall Thickness	W x H Size	Orientation	Glazing	Quantity	3D Axonometry
Door - Economy	EP18585-2	44	850×1 850	R	50% glass, double glazed	1	
Garage gate - Wooden	GG-WOOD	44	2 380×2 093	R	Full wood	1	
Window - Economy	EP92130	44	1 300×920		Double glazed	1	

Thickness:	Project name:	Project ID:	Year:	Page:
44	Garage 3,2x5,2	v.2	2022	5