


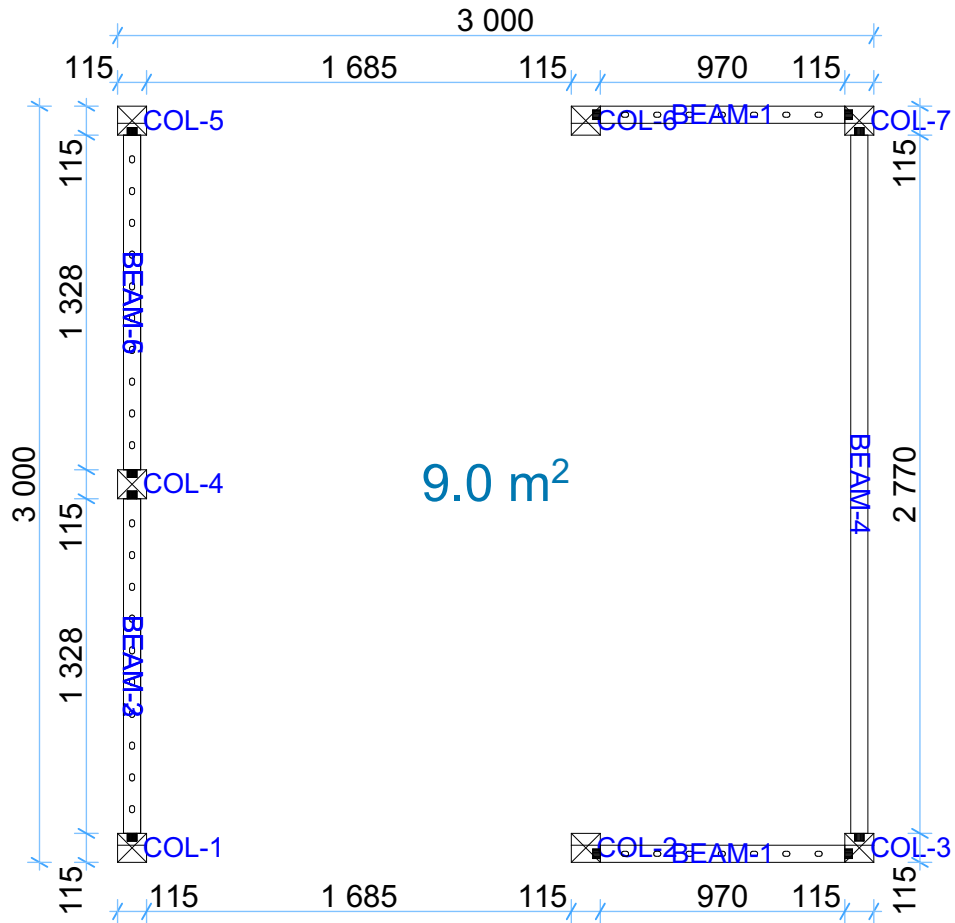

Pergola-Missy


Floor plan

1:30




Roof boards

1:30

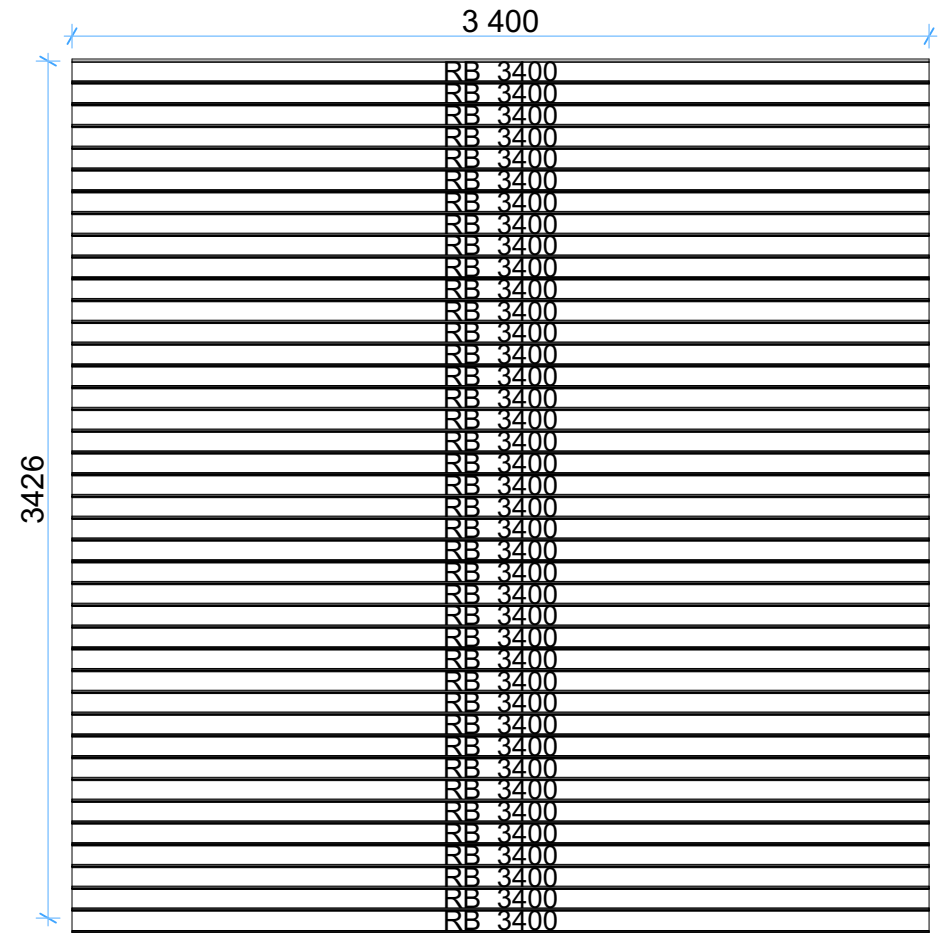

Thickness:	Project name:	Project ID:	Year:	Page:
	Pergola-Missy		2023	2


Columns and purlins positions

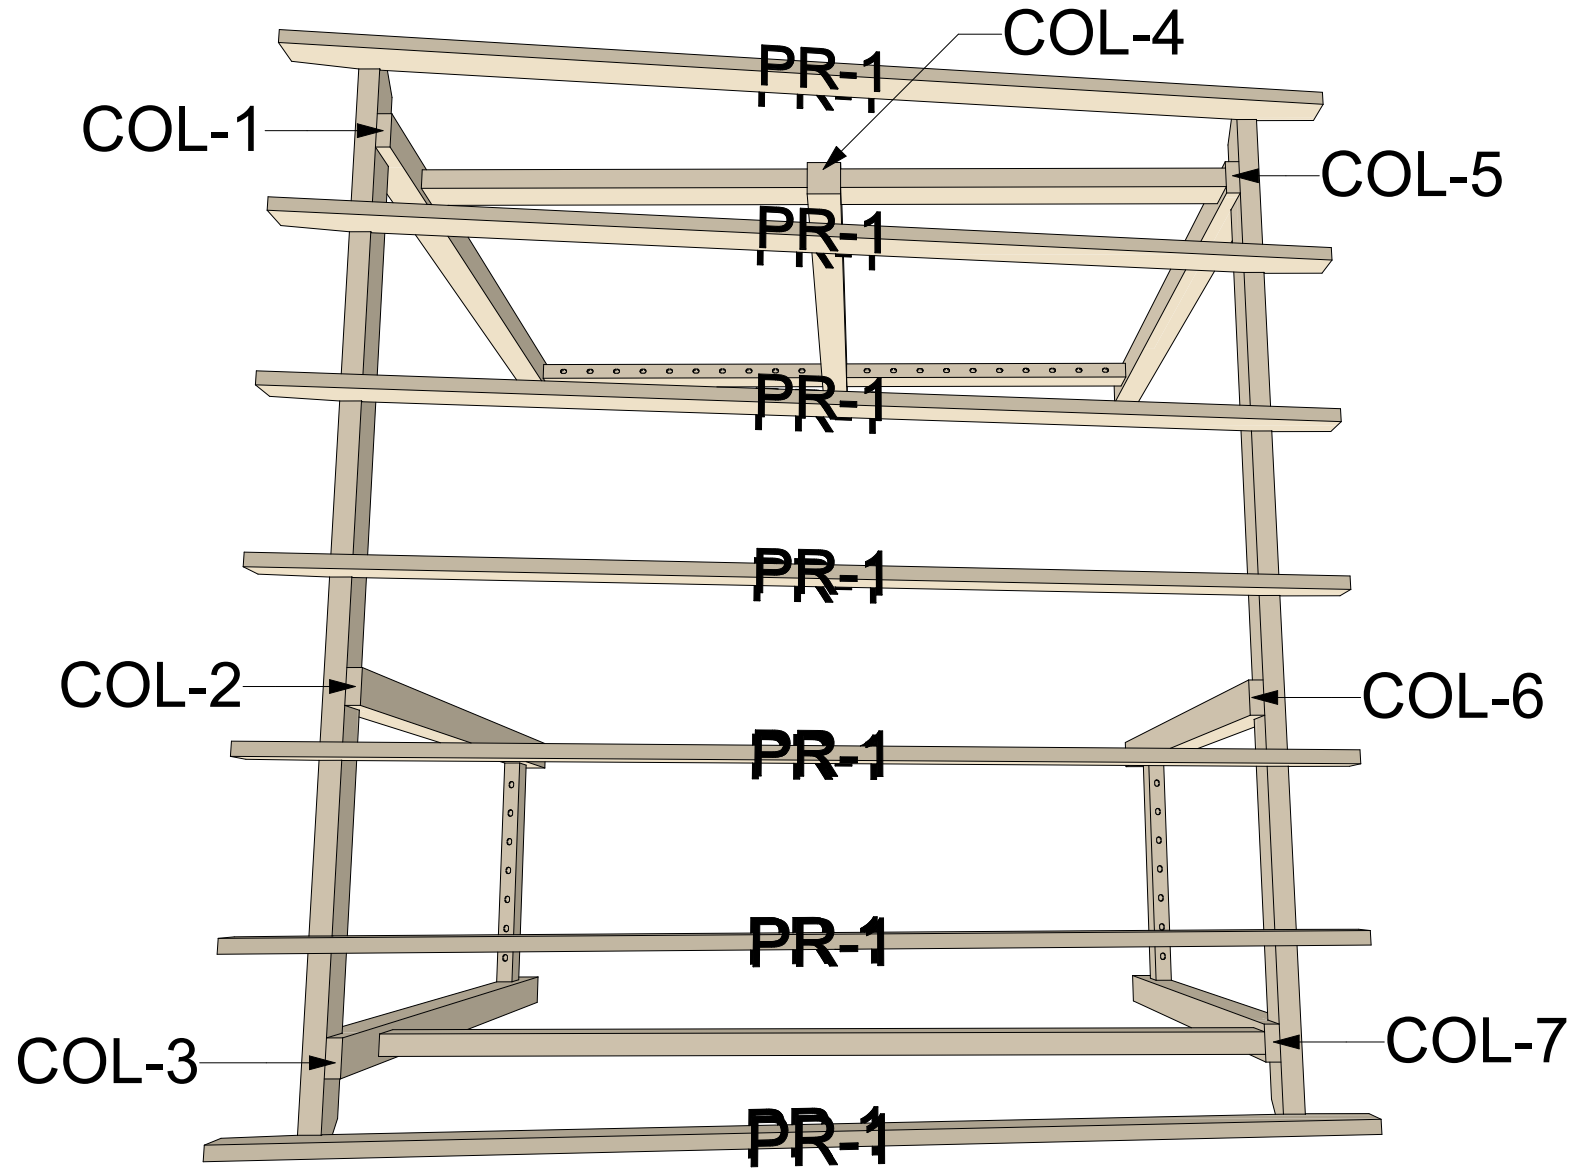

Thickness:	Project name:	Project ID:	Year:	Page:
	Pergola-Missy		2023	3


Back Elevation

1:45

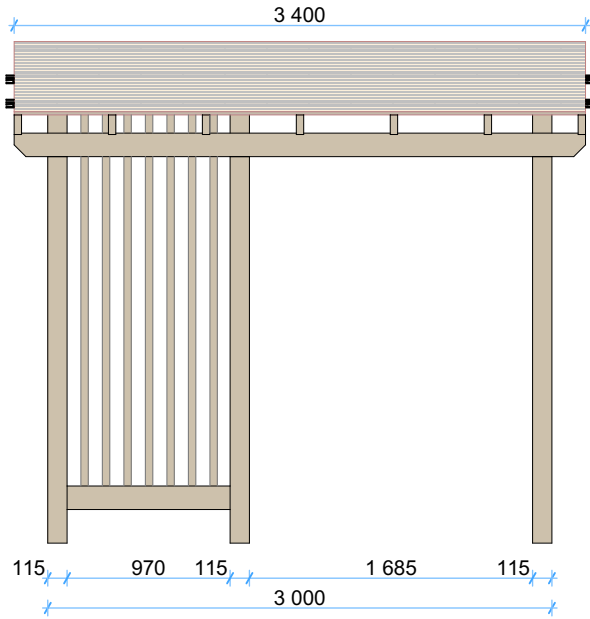


Front Elevation

1:45

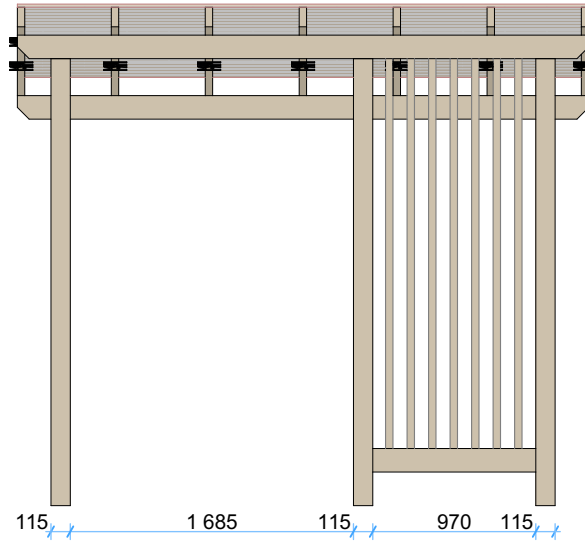


Left Elevation

1:45

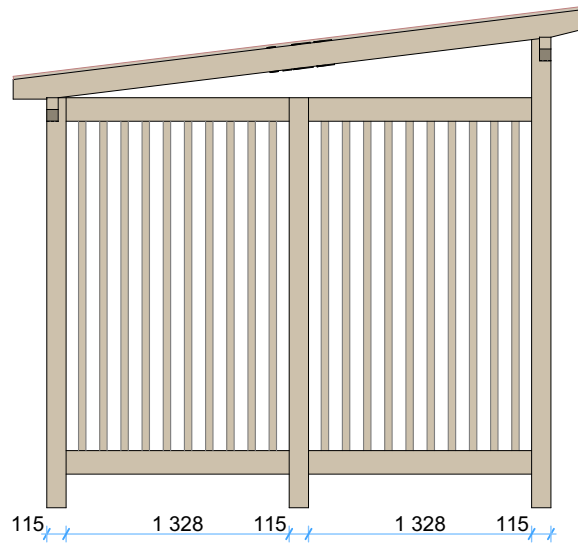

Right Elevation

1:45

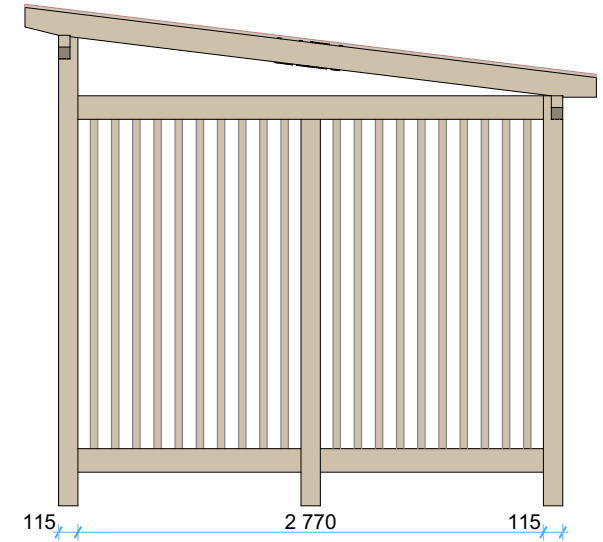

Thickness:	Project name:	Project ID:	Year:	Page:
	Pergola-Missy		2023	4