


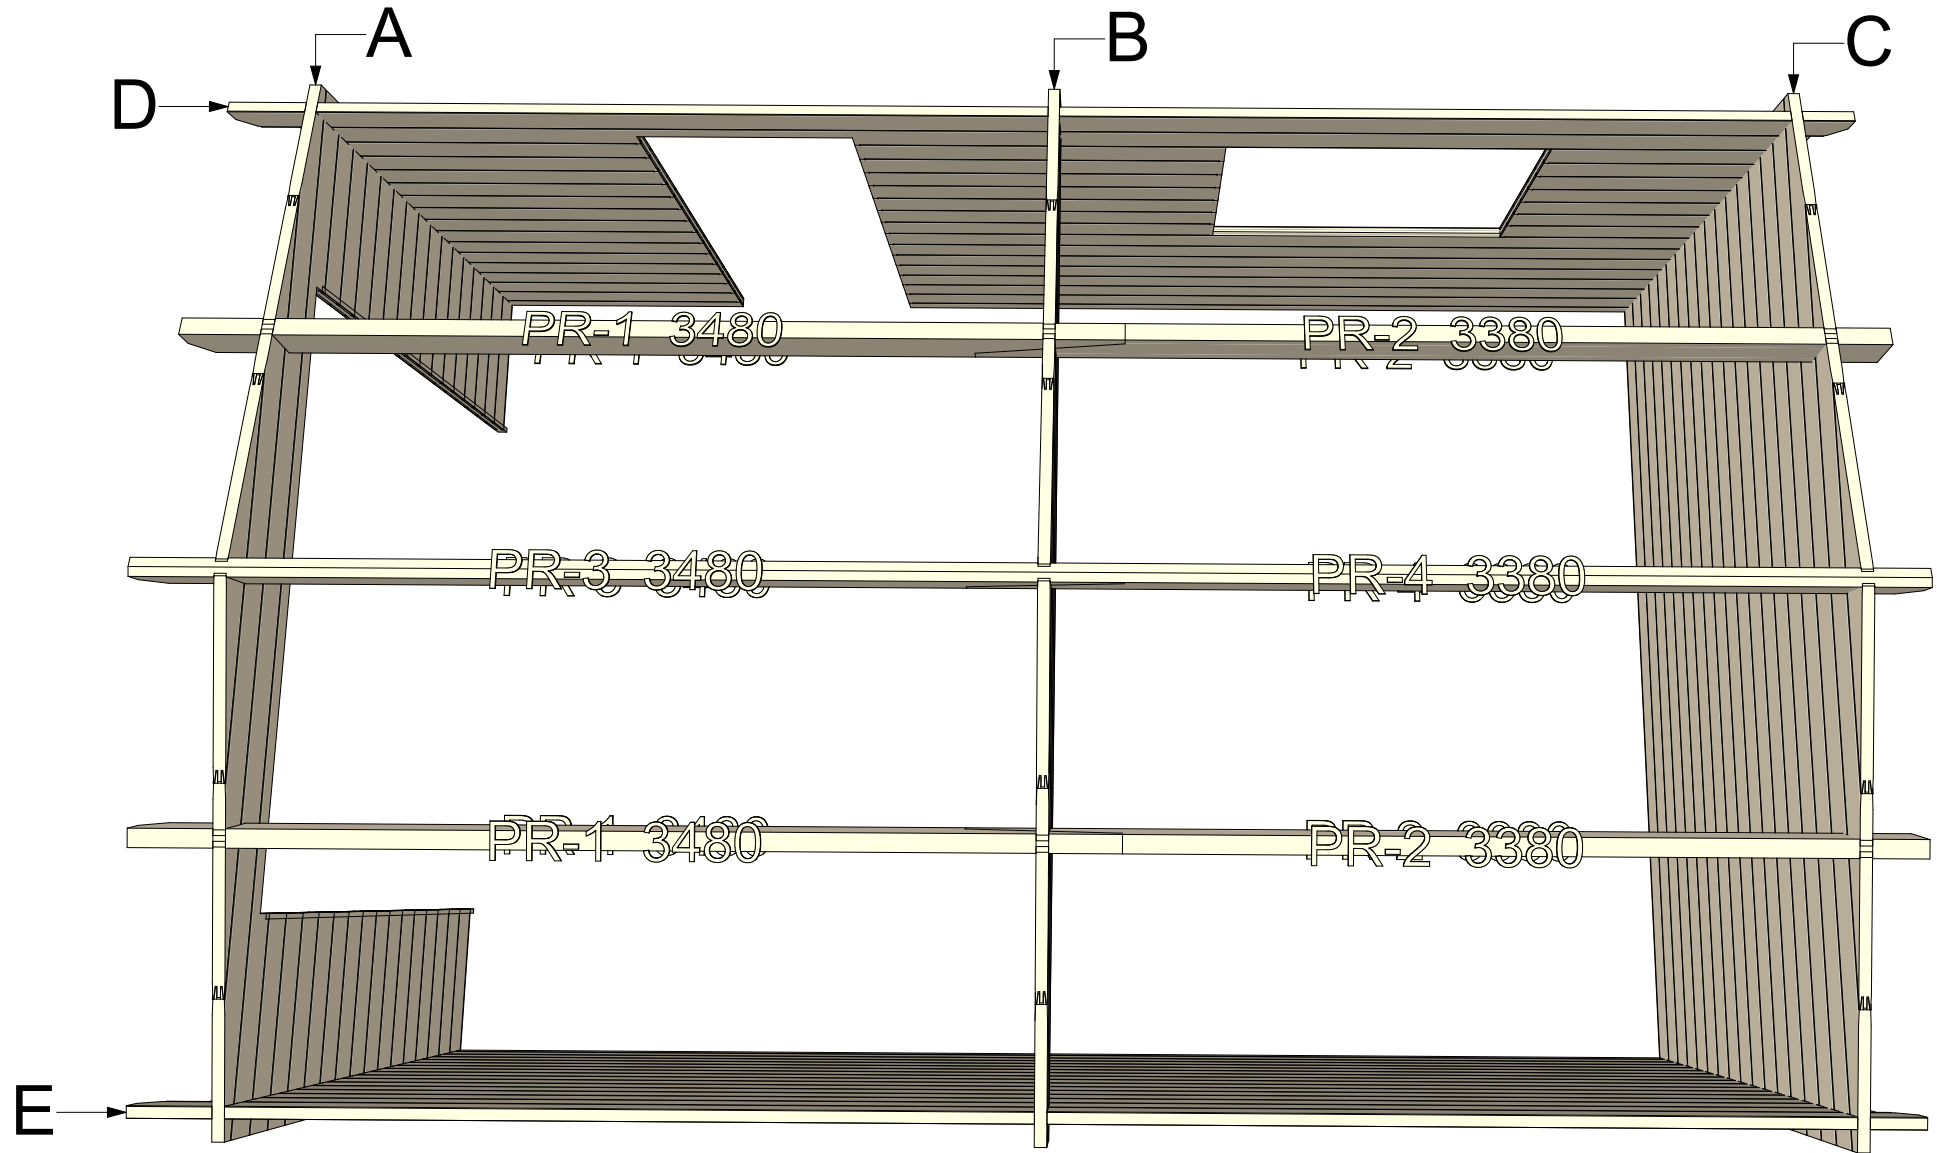

44 Garage 4x6 v.1


Walls and purlins positions



Thickness:	Project name:	Project ID:	Year:	Page:
44	Garage 4x6	v.1	2022	2

Floor bearers


1:50

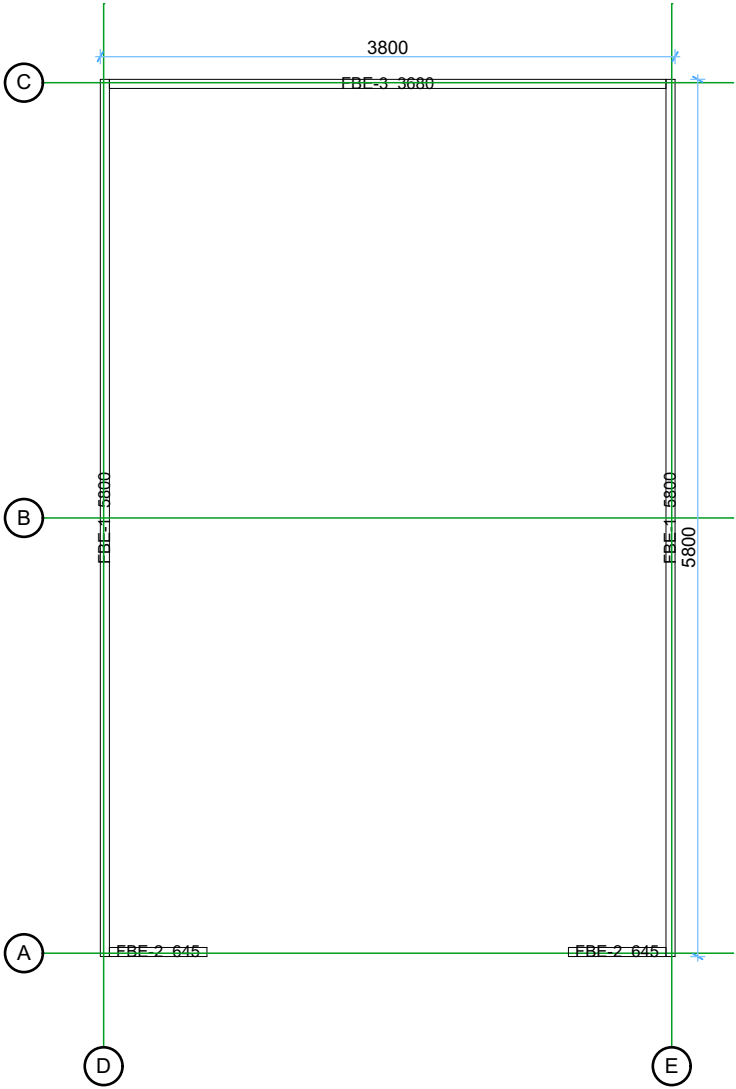

Thickness:	Project name:	Project ID:	Year:	Page:
44	Garage 4x6	v.1	2022	3


Ground floor plan

1:50

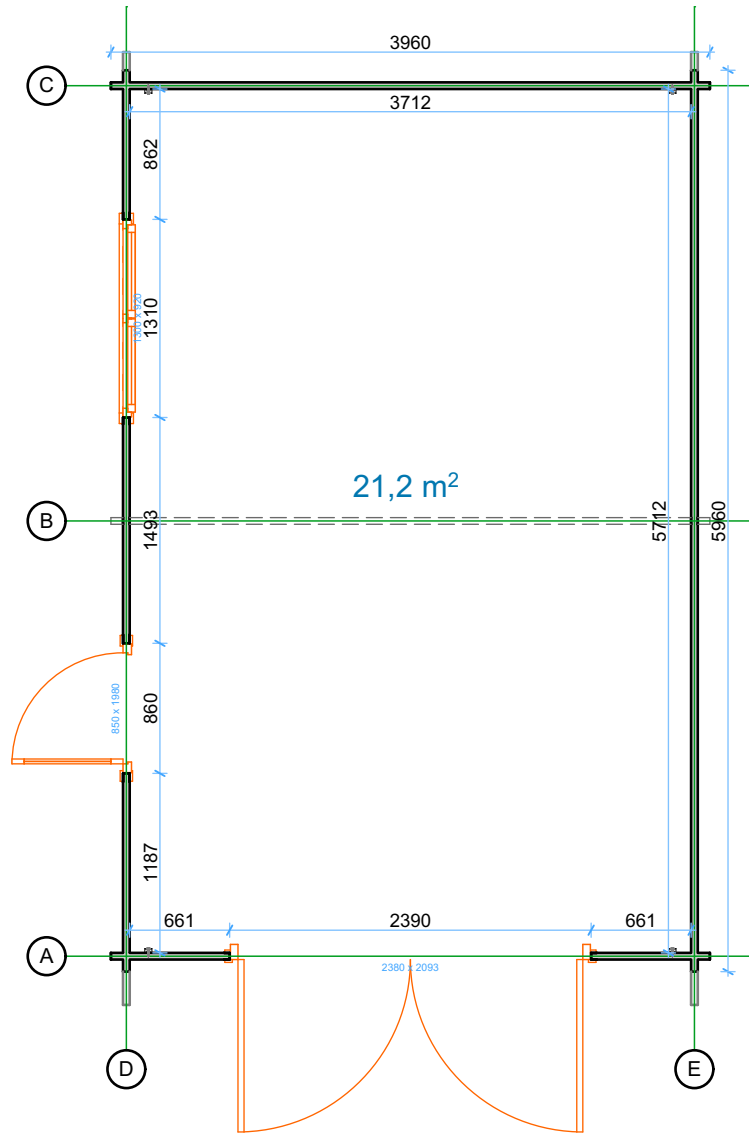

Roof boards


1:50

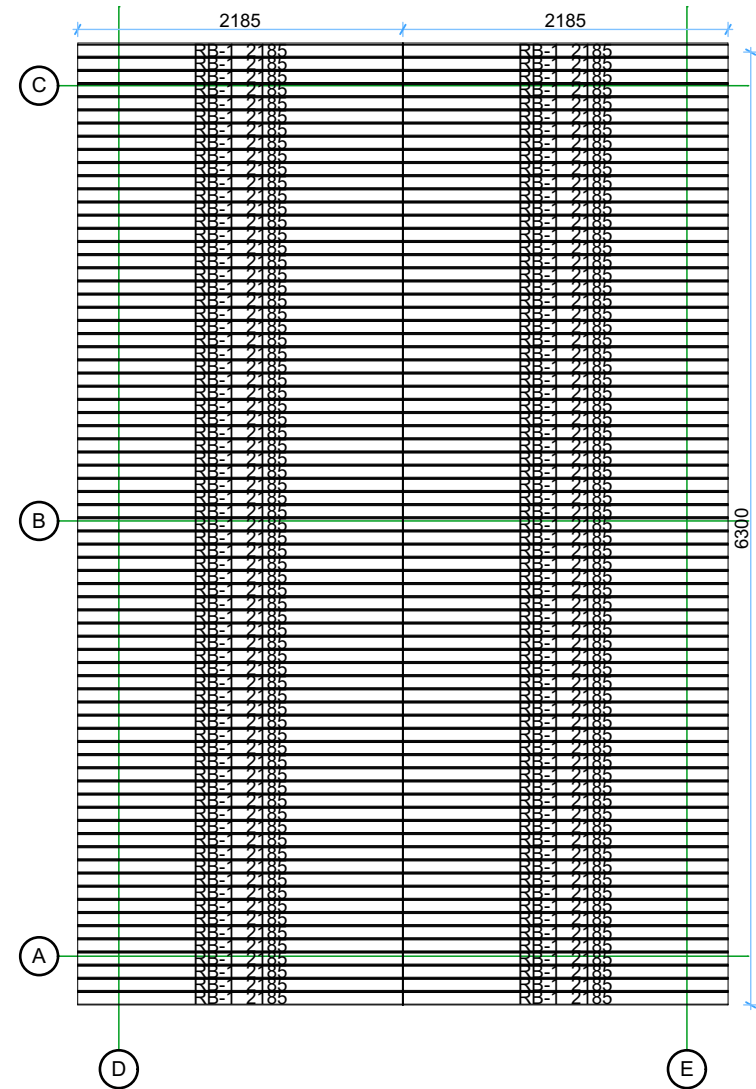

Thickness:	Project name:	Project ID:	Year:	Page:
44	Garage 4x6	v.1	2022	4


Wall A

1:50

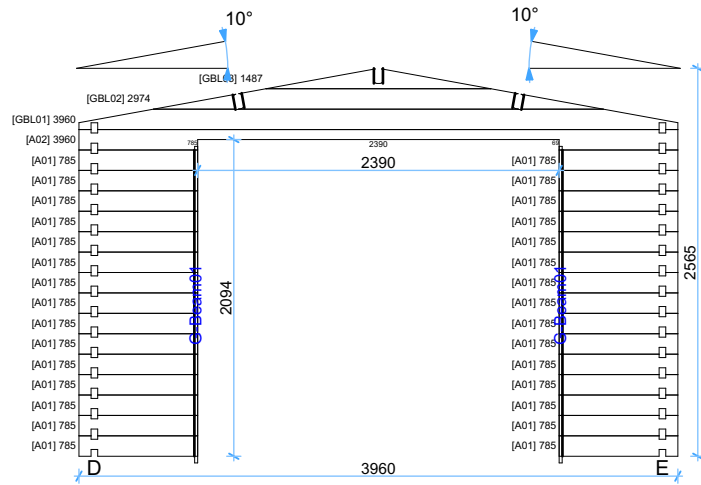


Wall B

1:50

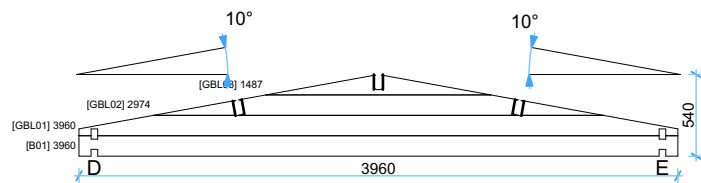

Wall C


1:50

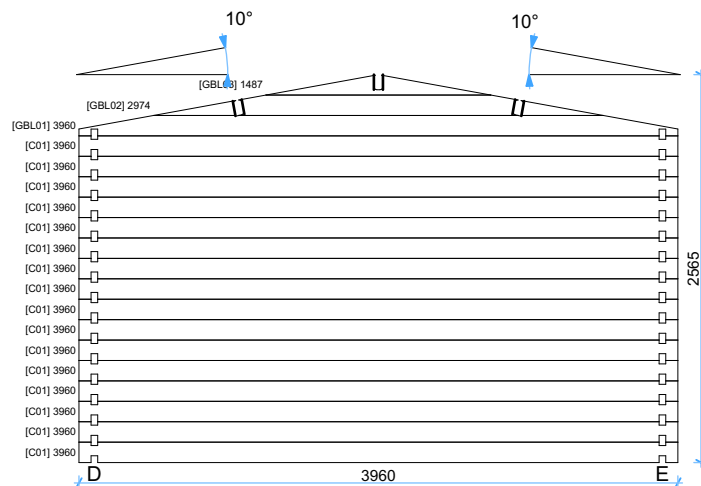

Thickness:	Project name:	Project ID:	Year:	Page:
44	Garage 4x6	v.1	2022	5


Wall D

1:50



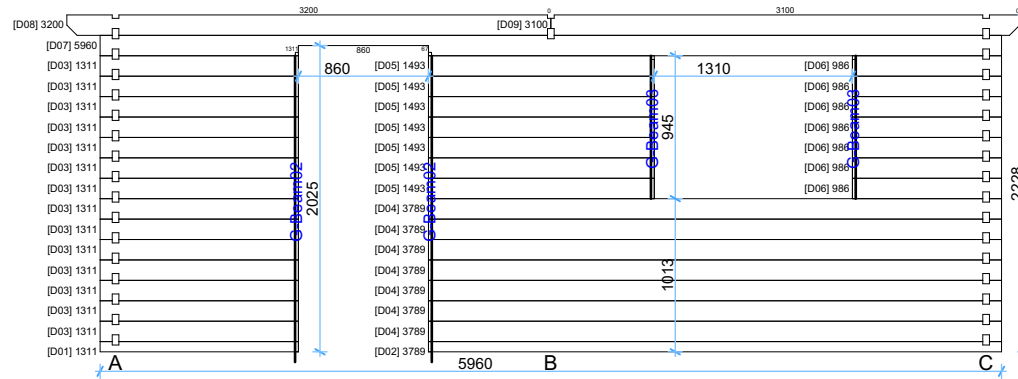


Wall E

1:50

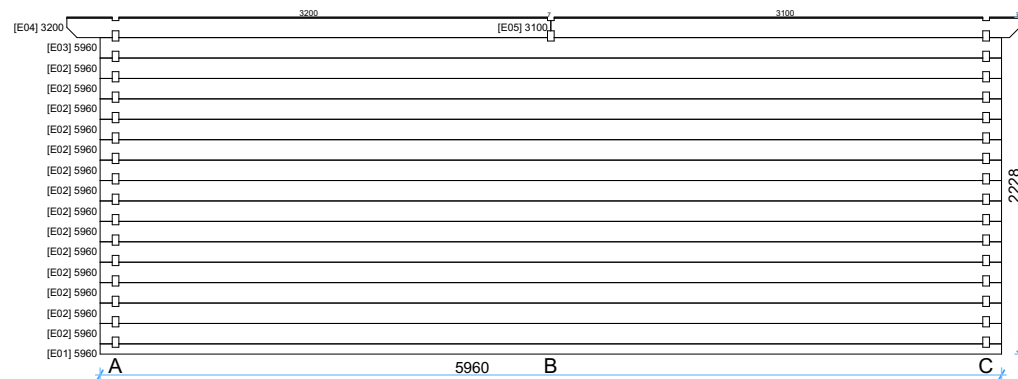

Thickness:	Project name:	Project ID:	Year:	Page:
44	Garage 4x6	v.1	2022	6

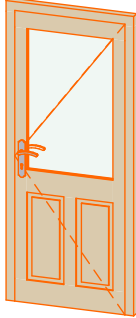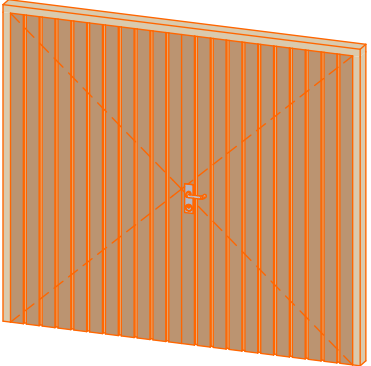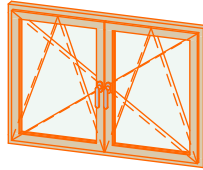Windows and doors list							
Type-quality	Barcode	Wall Thickness	W x H Size	Orientation	Glazing	Quantity	3D Axonometry
Door - Premium	PP19885-2	44	850×1980	R	50% glass, double glazed	1	
Garage gate - Wooden	GG-WOOD	44	2380×2093	R	Full wood	1	
Window - Premium	PP92130	44	1300×920		Double glazed	1	

Thickness:	Project name:	Project ID:	Year:	Page:
44	Garage 4x6	v.1	2022	7