


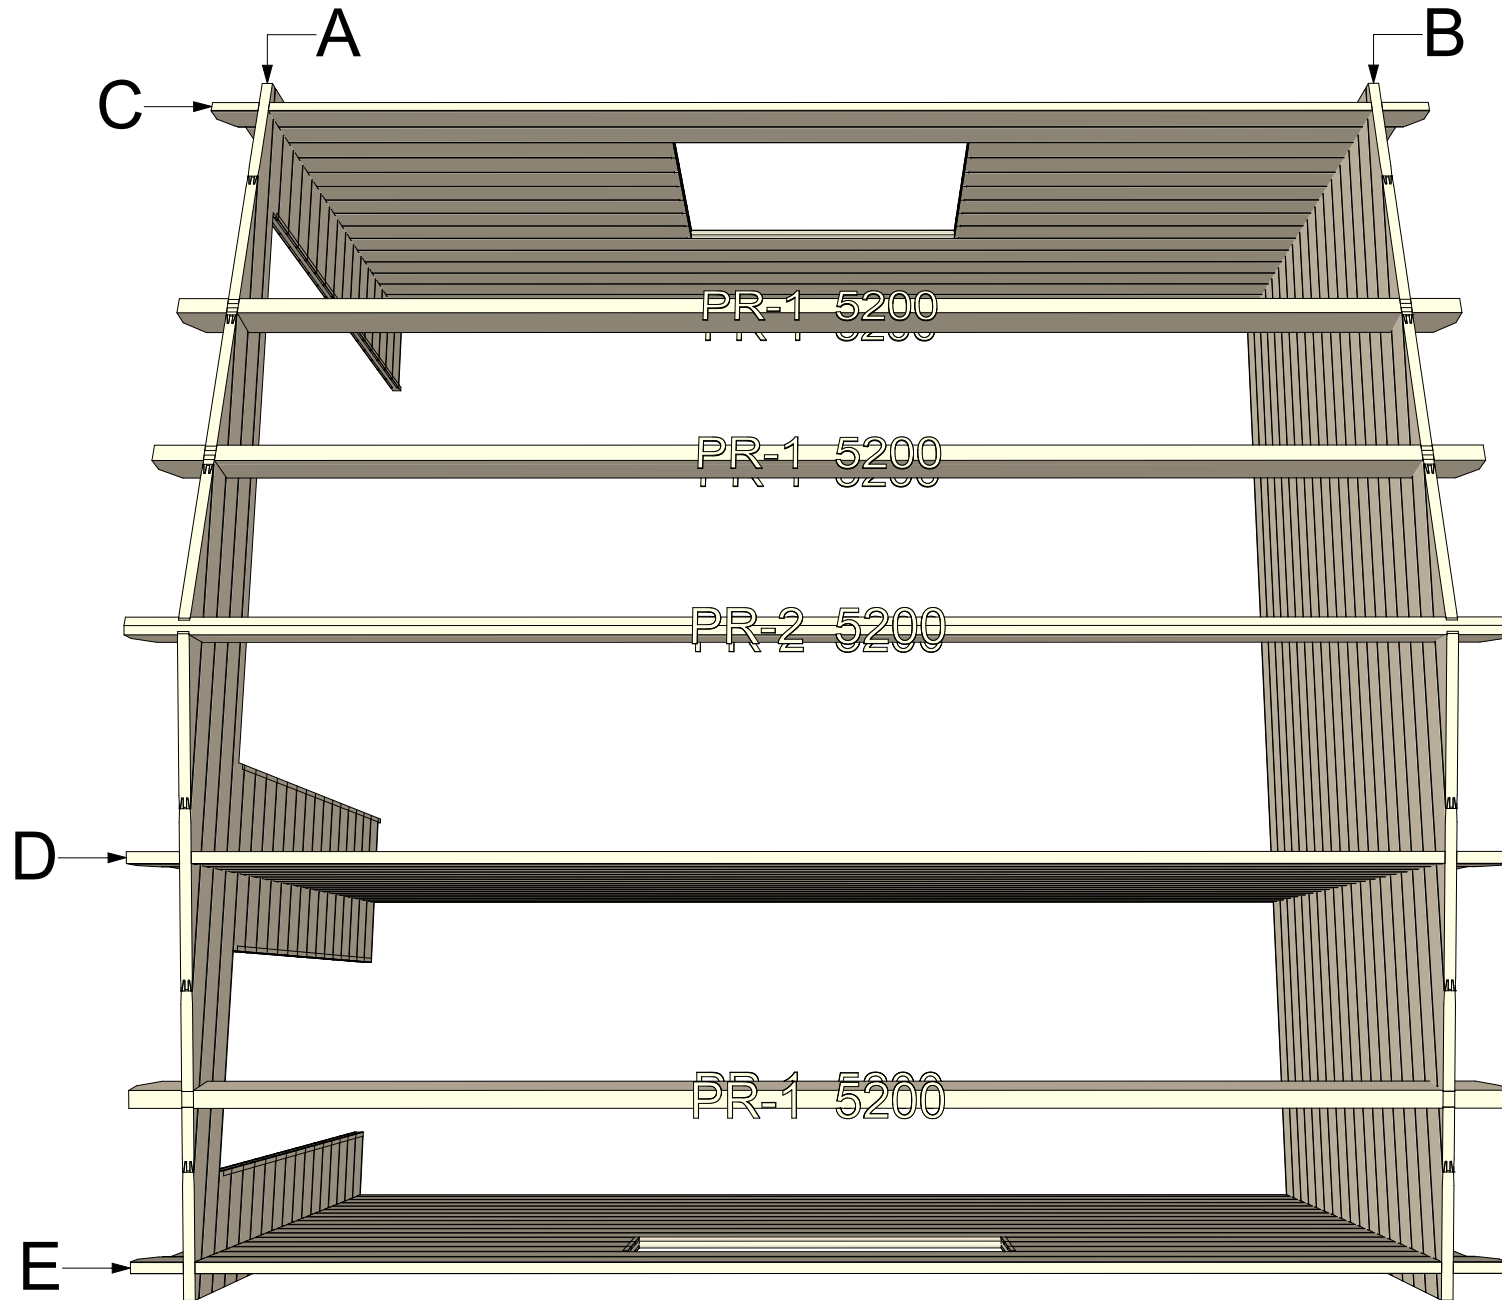

44 Garage 5x5 v.1


Walls and purlins positions



Thickness:	Project name:	Project ID:	Year:	Page:
44	Garage 5x5	v.1	2022	2


Floor bearers

1:50

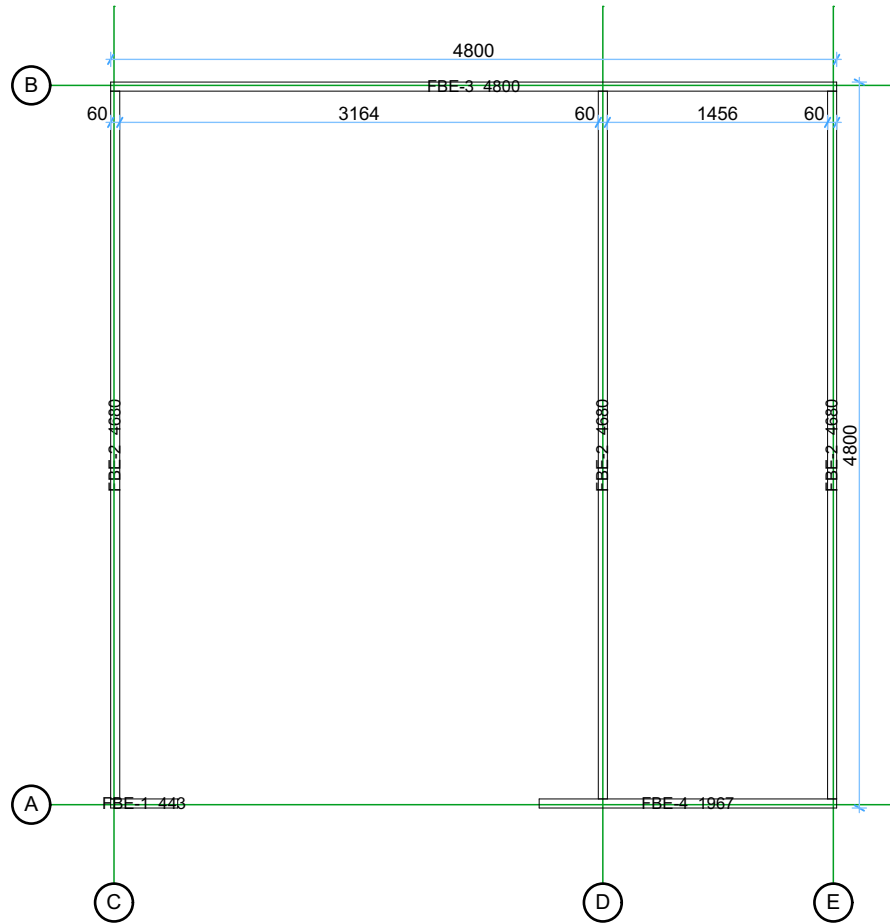

Ground floor plan


1:50

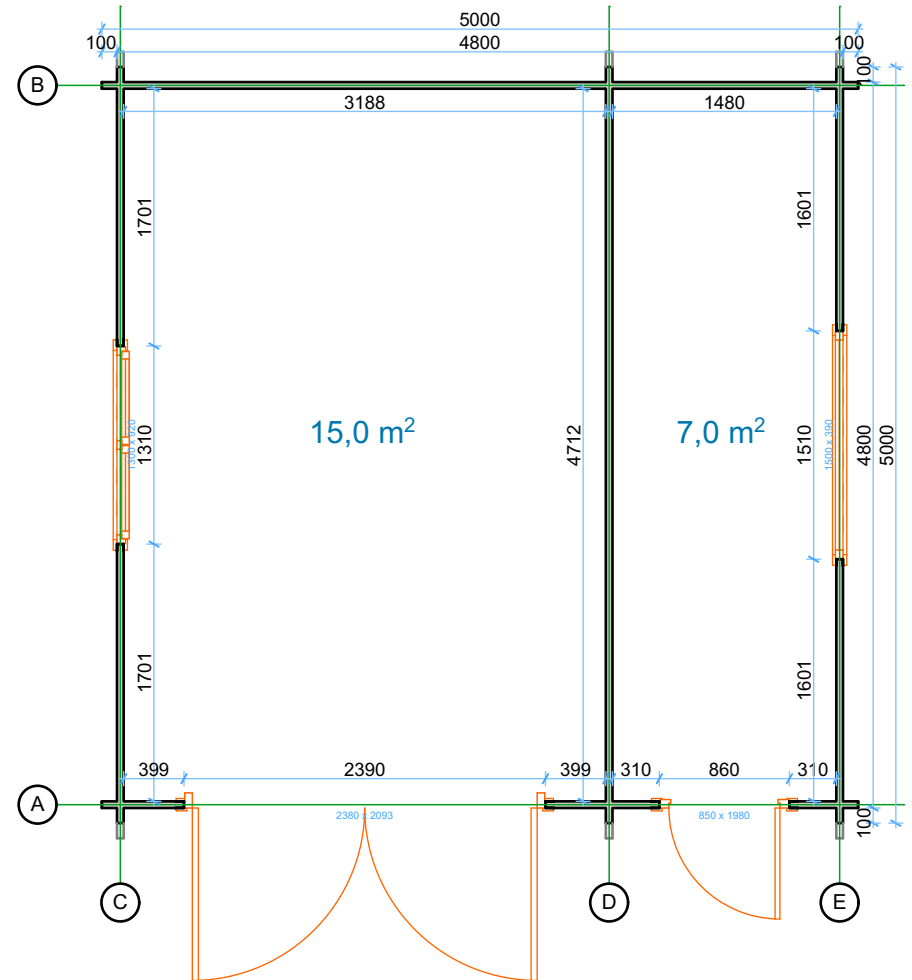

Thickness:	Project name:	Project ID:	Year:	Page:
44	Garage 5x5	v.1	2022	3

Roof boards


1:50

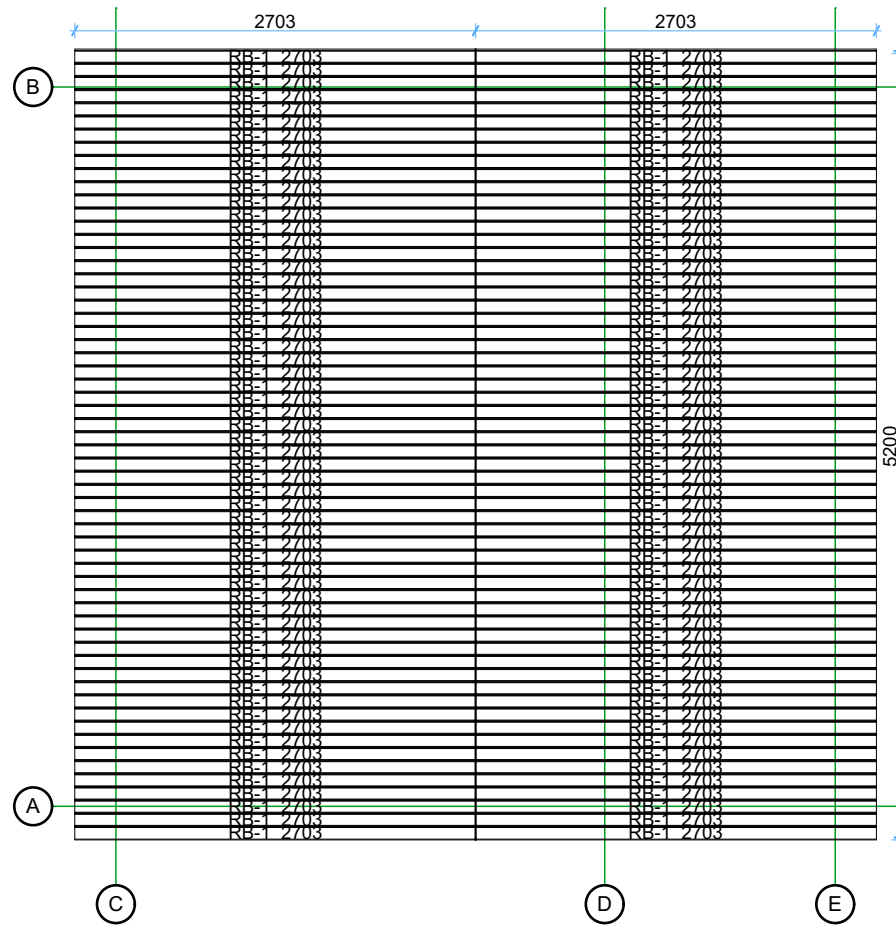

Thickness:	Project name:	Project ID:	Year:	Page:
44	Garage 5x5	v.1	2022	4


Wall A

1:50

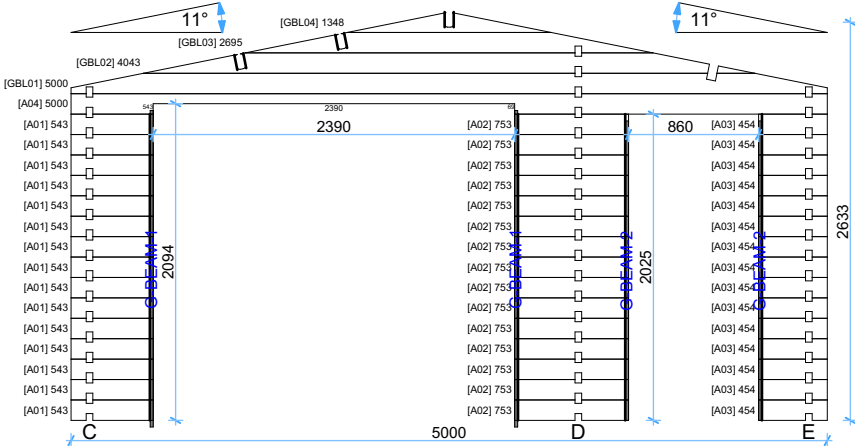

Wall B


1:50

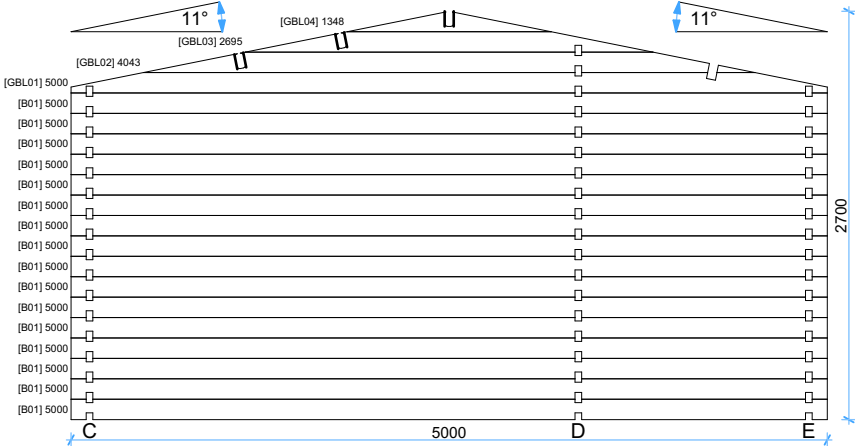

Thickness:	Project name:	Project ID:	Year:	Page:
44	Garage 5x5	v.1	2022	5


Wall C

1:50

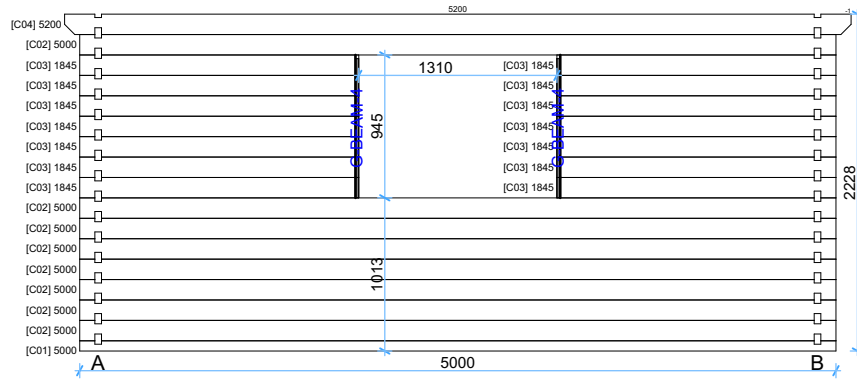


Wall D

1:50

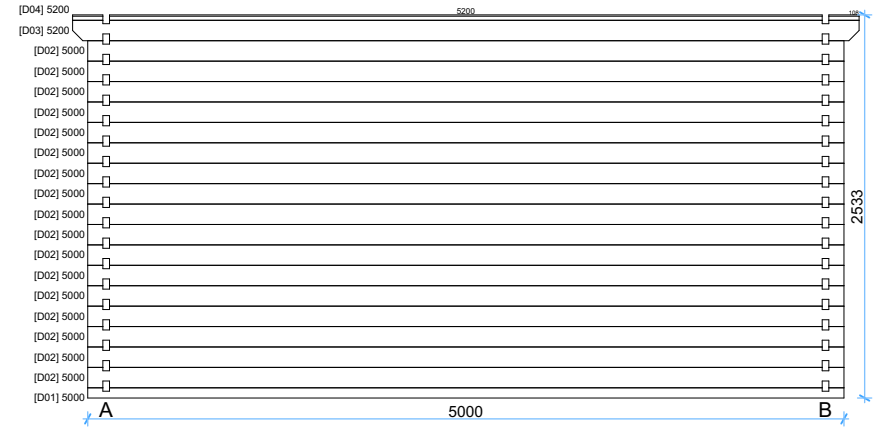


Wall E

1:50

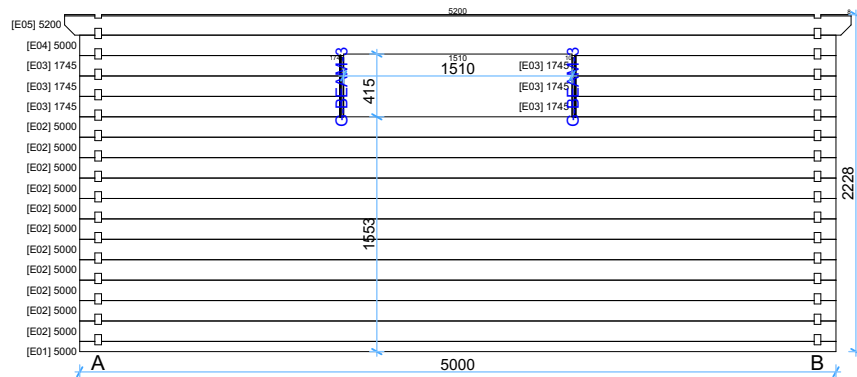

Thickness:	Project name:	Project ID:	Year:	Page:
44	Garage 5x5	v.1	2022	6

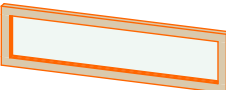Windows and doors list							
Type-quality	Barcode	Wall Thickness	W x H Size	Orientation	Glazing	Quantity	3D Axonometry
Door - Premium	P19885-1	44	850×1980	R	Full wood	1	
Garage gate - Wooden	GG-WOOD	44	2380×2093	R	Full wood	1	
Window - Premium	PP39150	44	1500×390		Double glazed	1	
Window - Premium	PP92130	44	1300×920		Double glazed	1	

Thickness:	Project name:	Project ID:	Year:	Page:
44	Garage 5x5	v.1	2022	7