





Carport-Mars

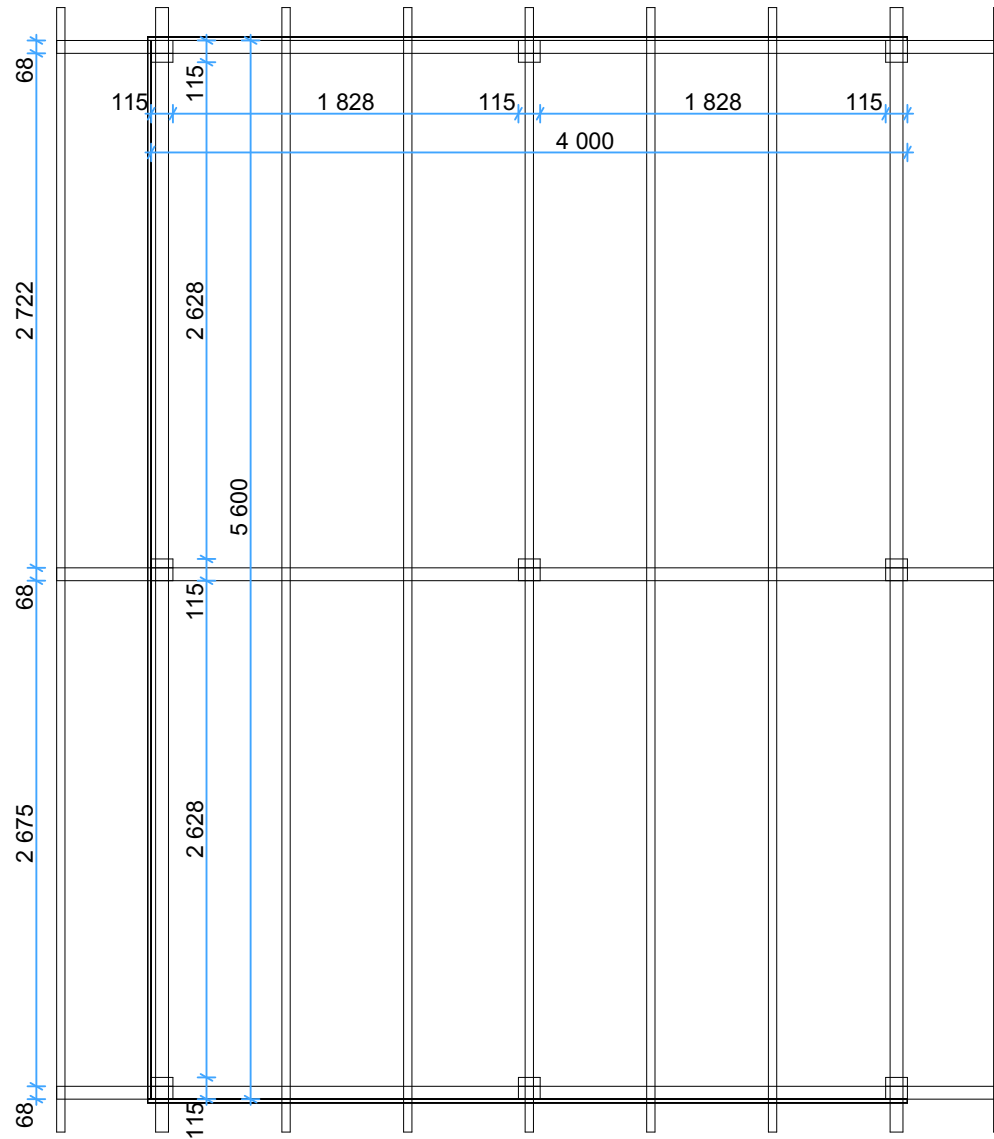


Thickness:	Project name:	Project ID:	Year:	Page:
	Carport-Mars		2024	2

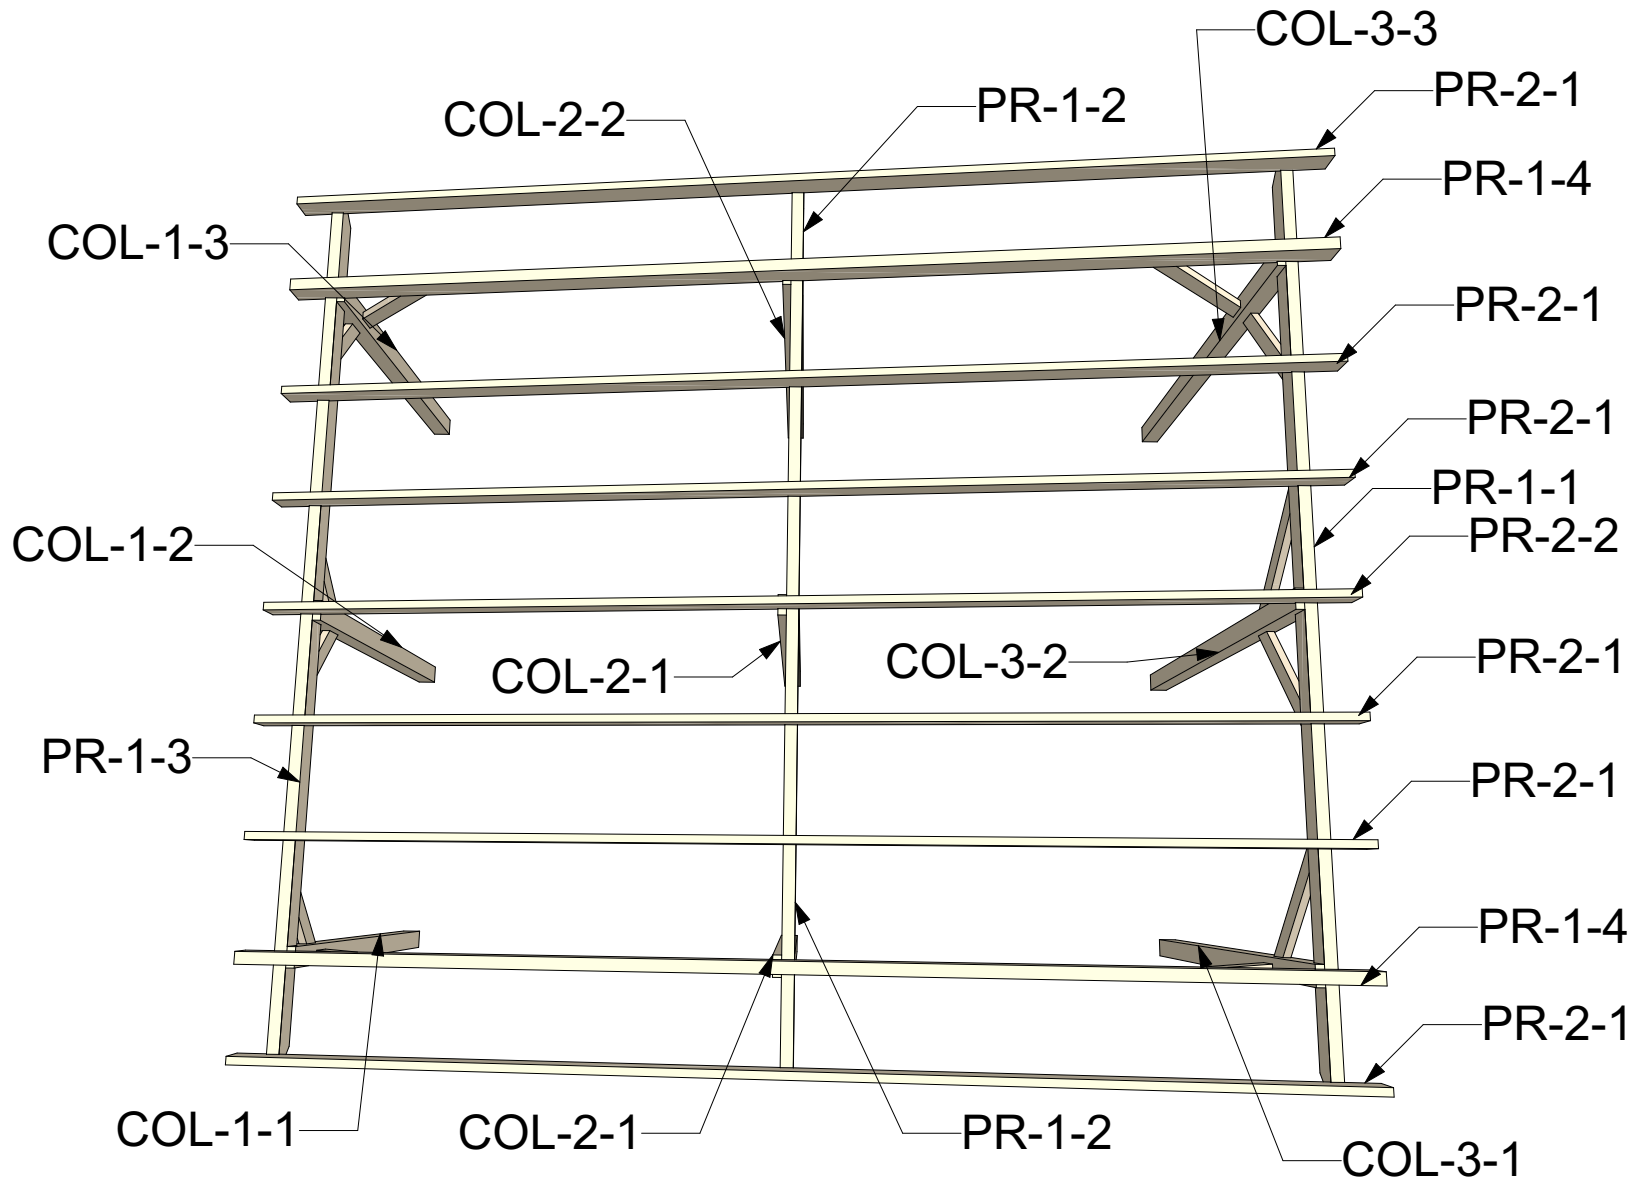

Thickness:	Project name:	Project ID:	Year:	Page:
	Carport-Mars		2024	3


Front Elevation

1:40

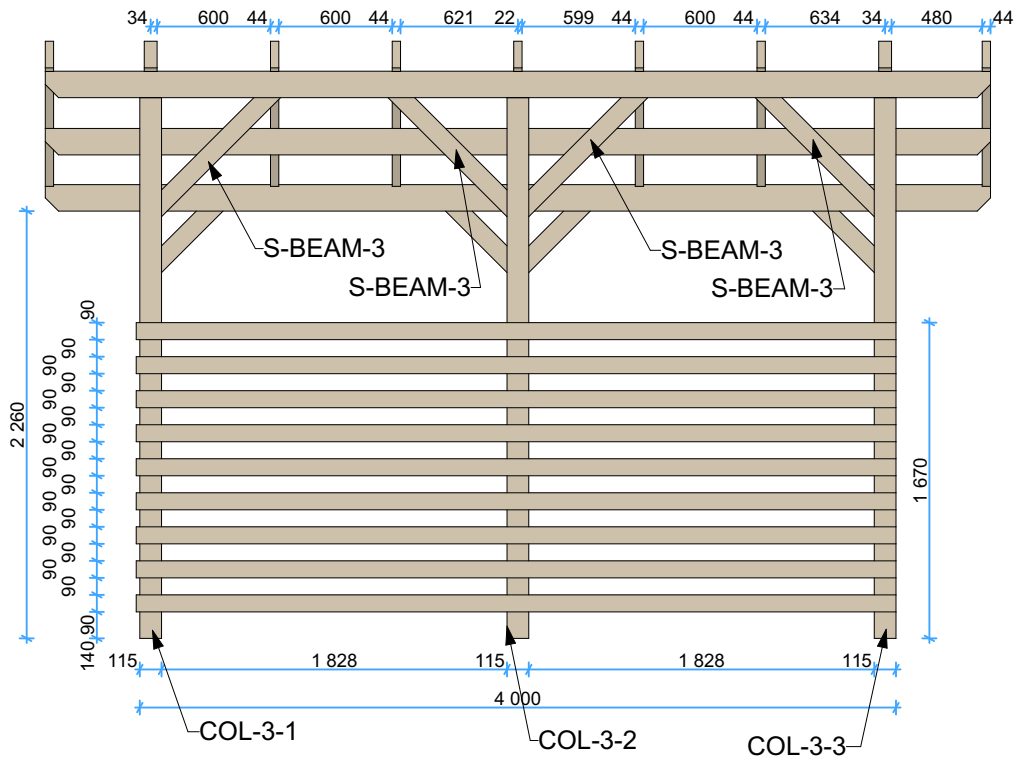

Back Elevation


1:40

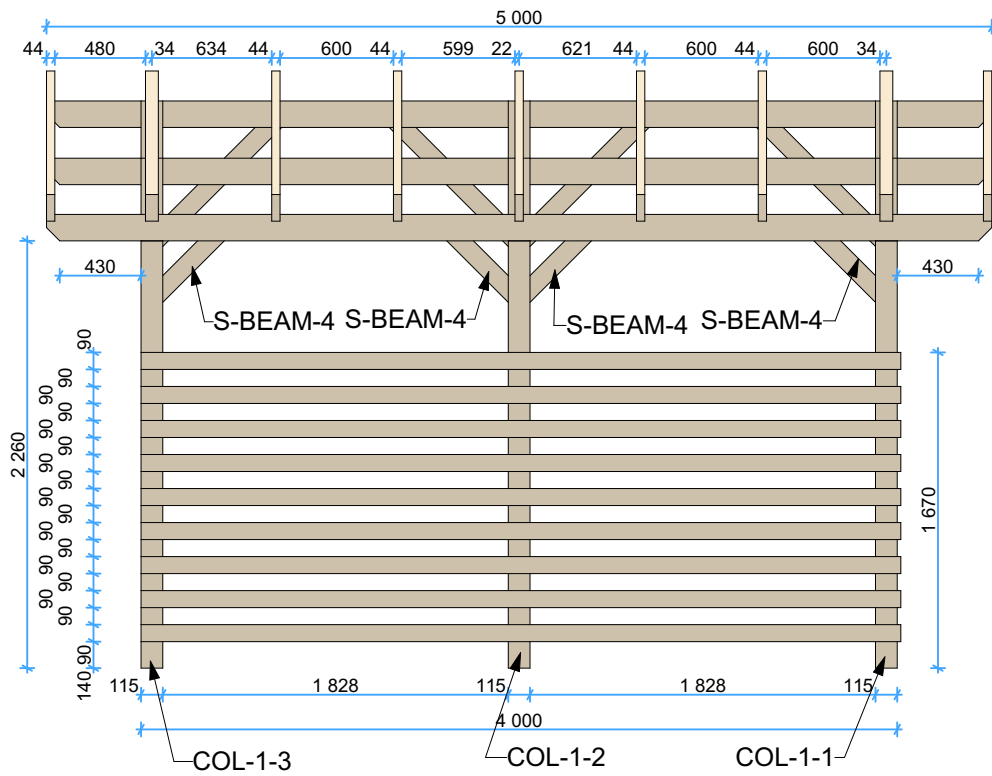

Thickness:	Project name:	Project ID:	Year:	Page:
	Carport-Mars		2024	4

Left Elevation


1:40

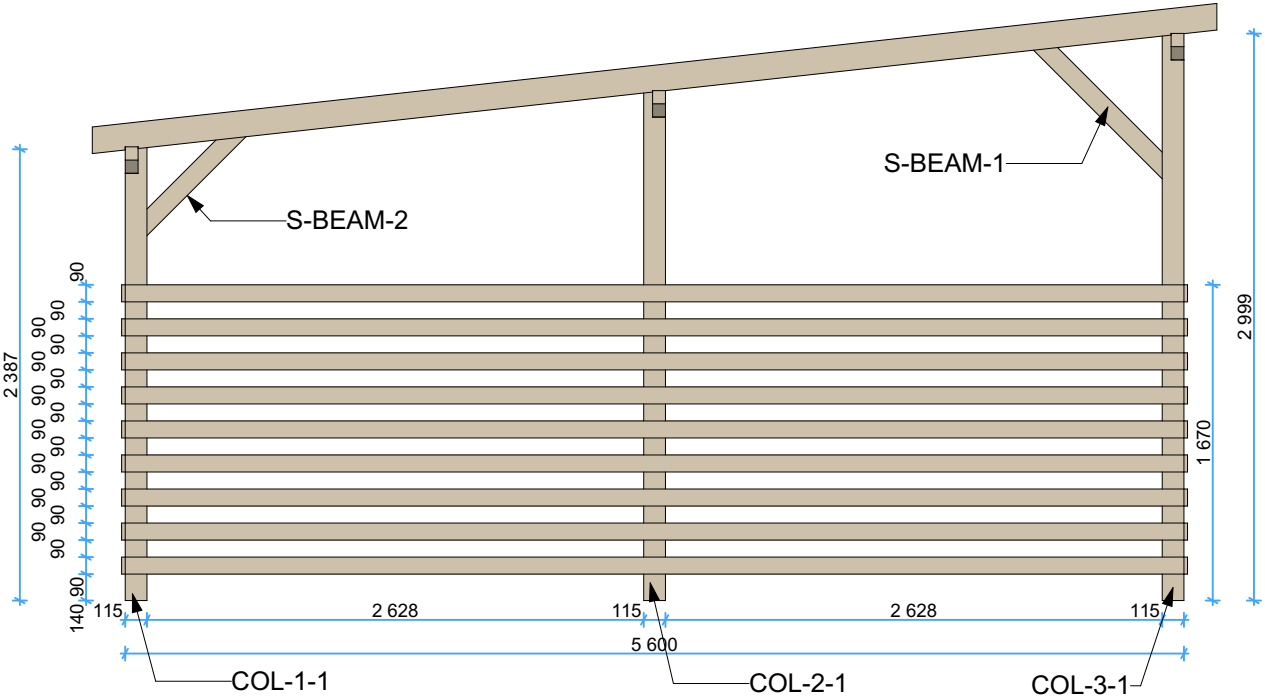

Thickness:	Project name:	Project ID:	Year:	Page:
	Carport-Mars		2024	5

Right Elevation

1:40

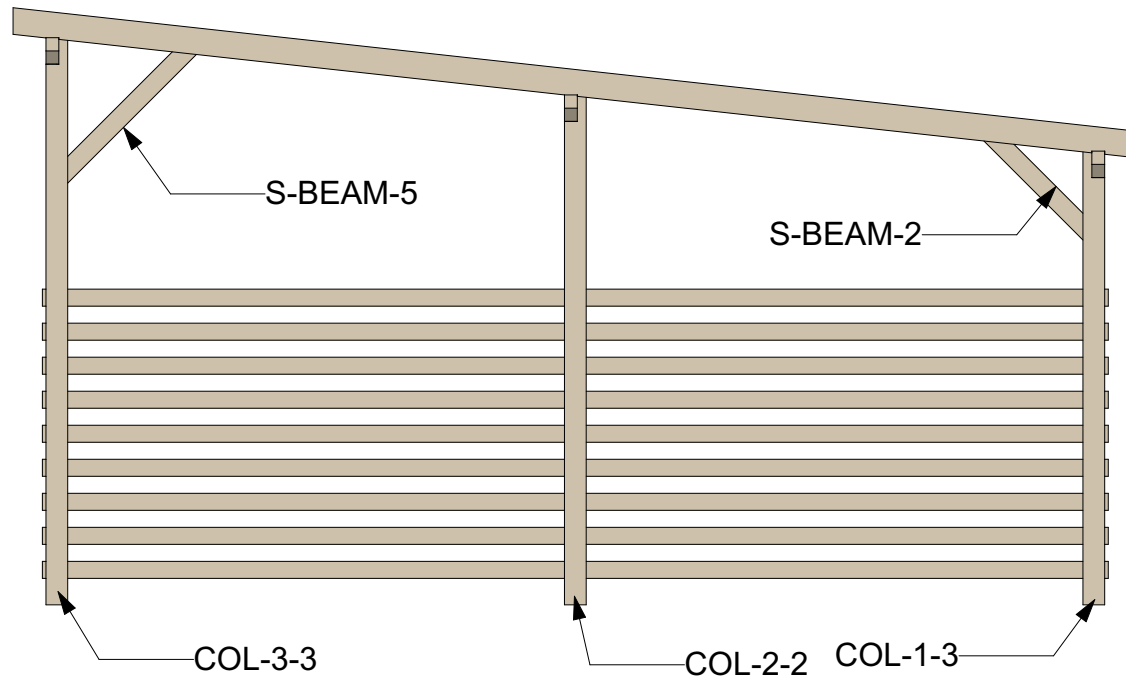

Thickness:	Project name:	Project ID:	Year:	Page:
	Carport-Mars		2024	6